



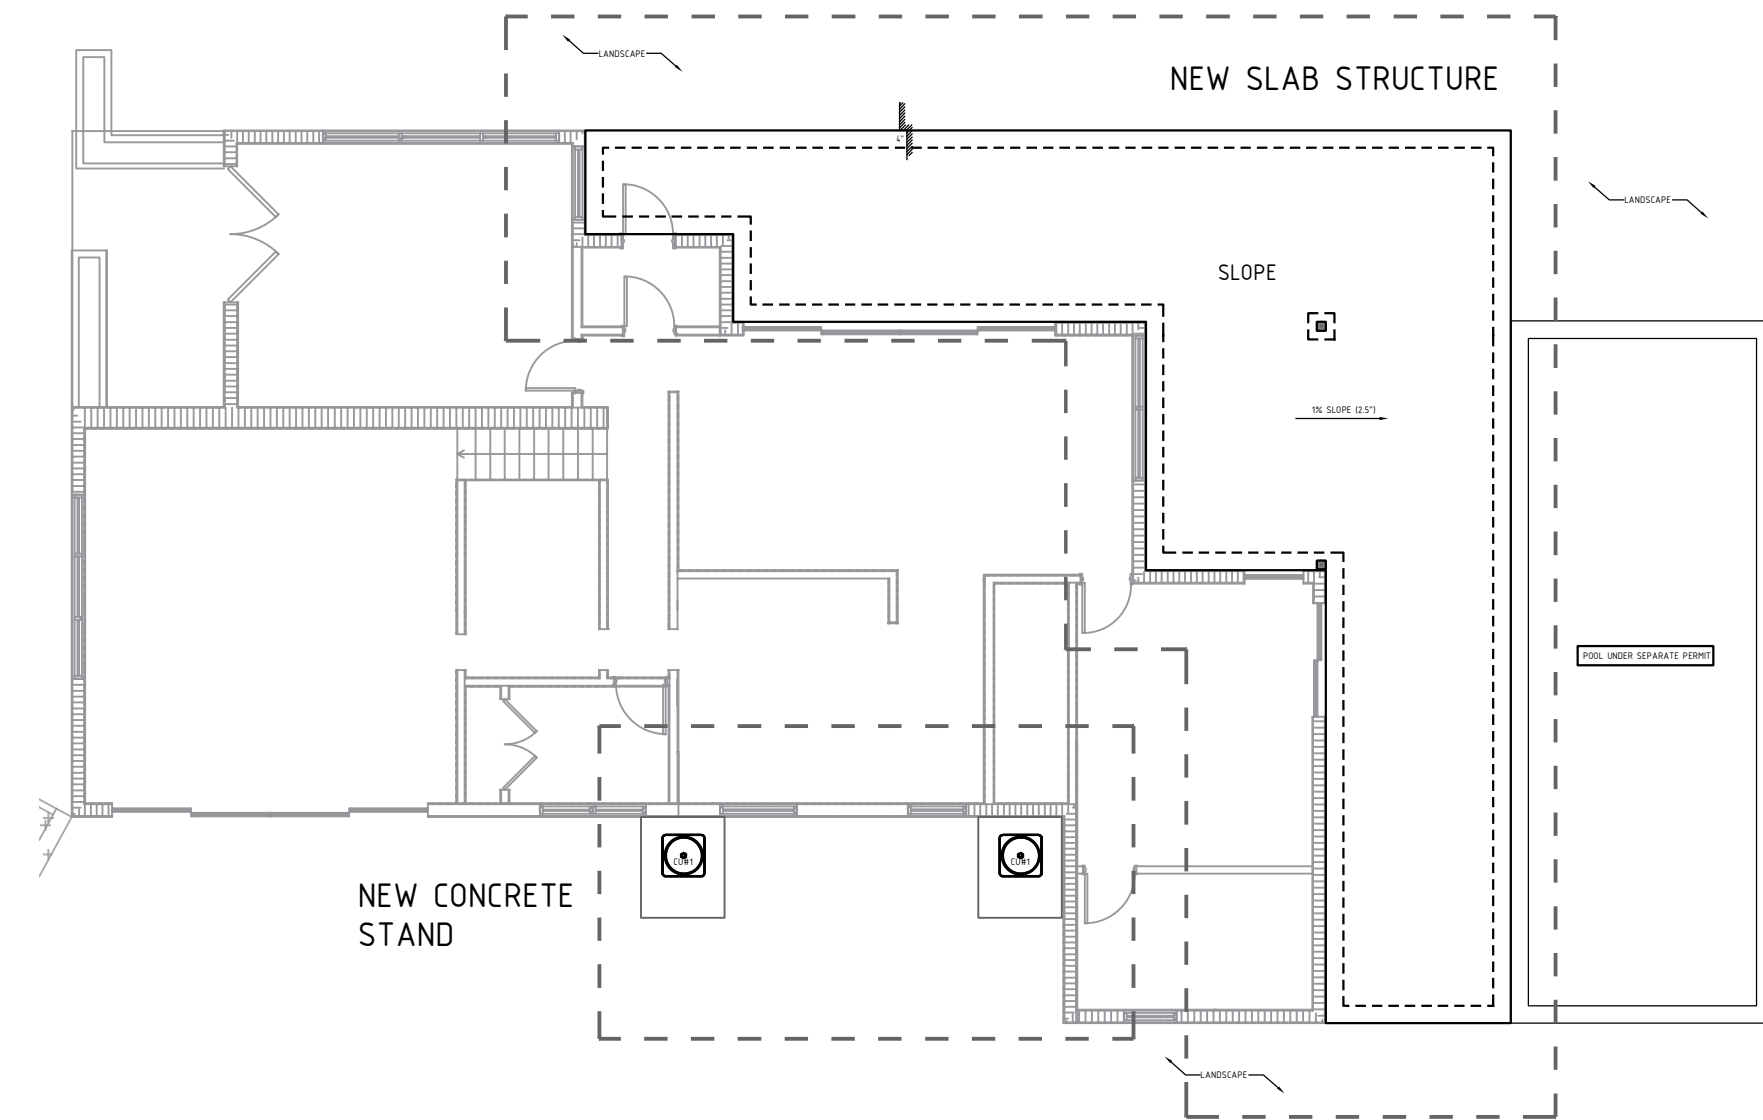


1 NEW SLAB & CONCRETE STAND LOCATION PLAN
SCALE: 3/32" = 1'-0"

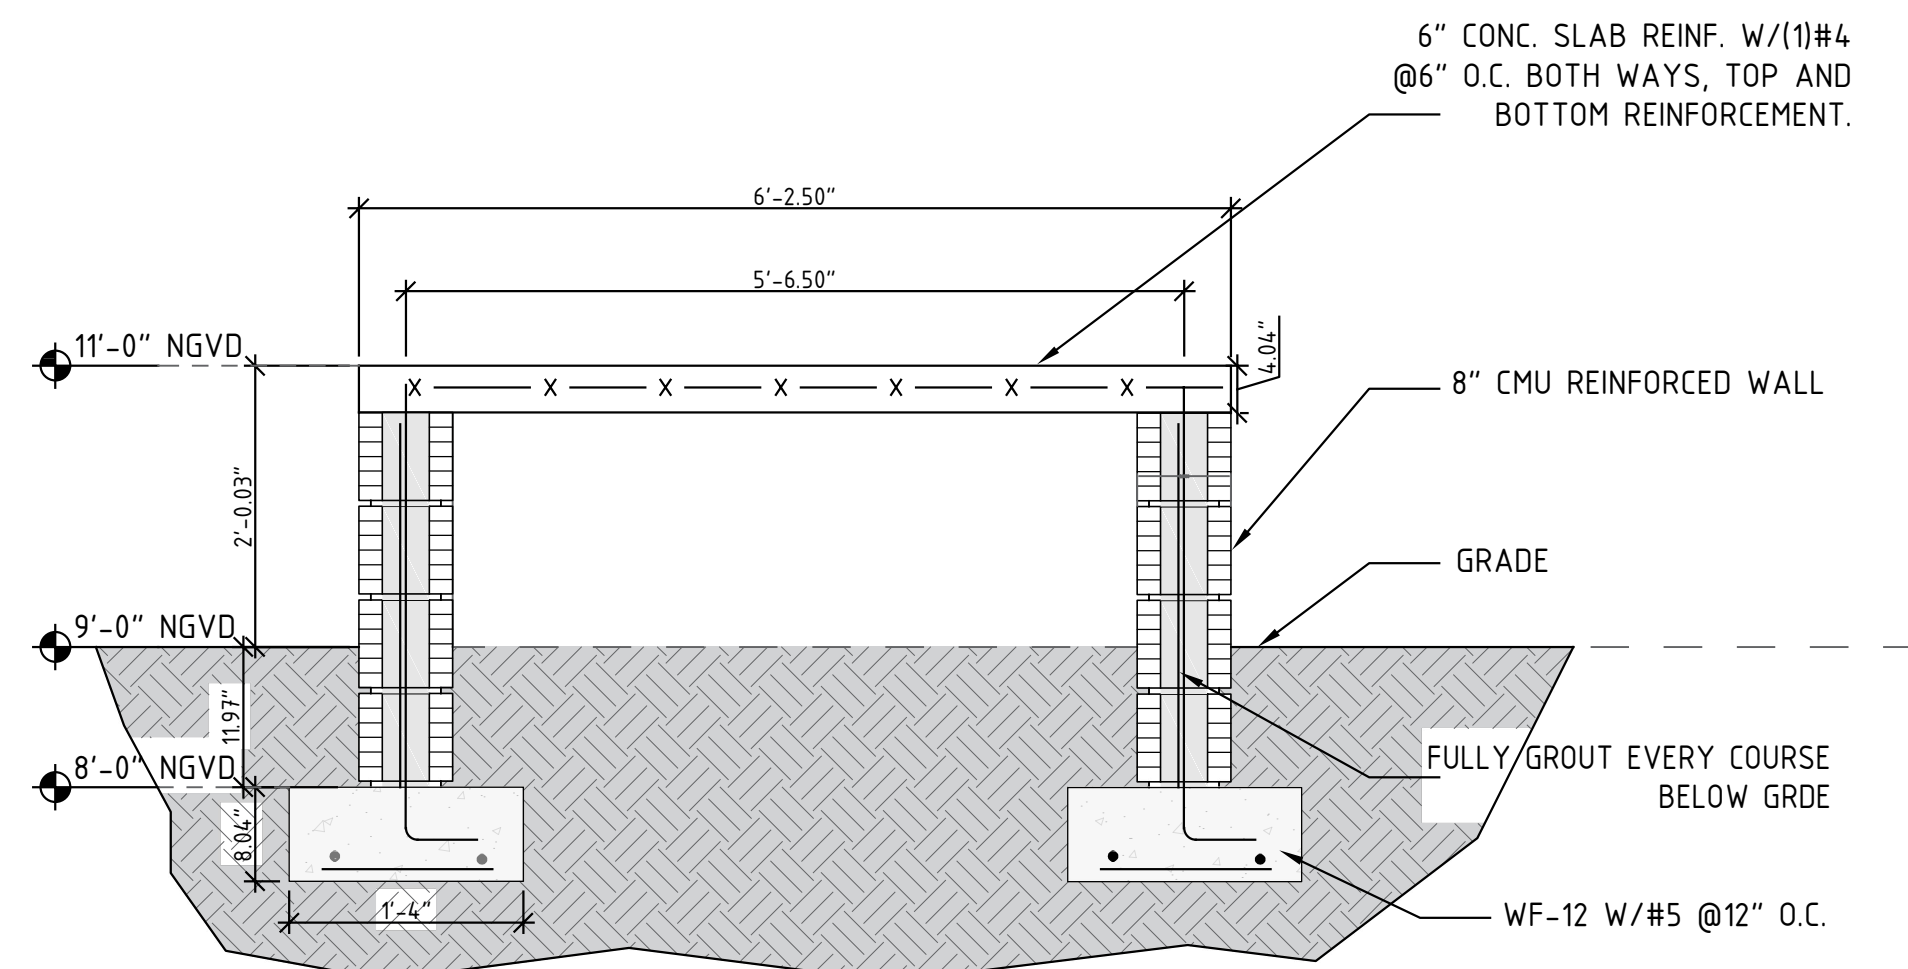


2 NEW CONCRETE A/C STAND SECTION (TYP.)
SCALE: 3/4" = 1'-0"


6" CONC. SLAB REINF.
W/1#4@6" O.C. BOTH WAYS, TOP AND
BOTTOM REINFORCEMENT.

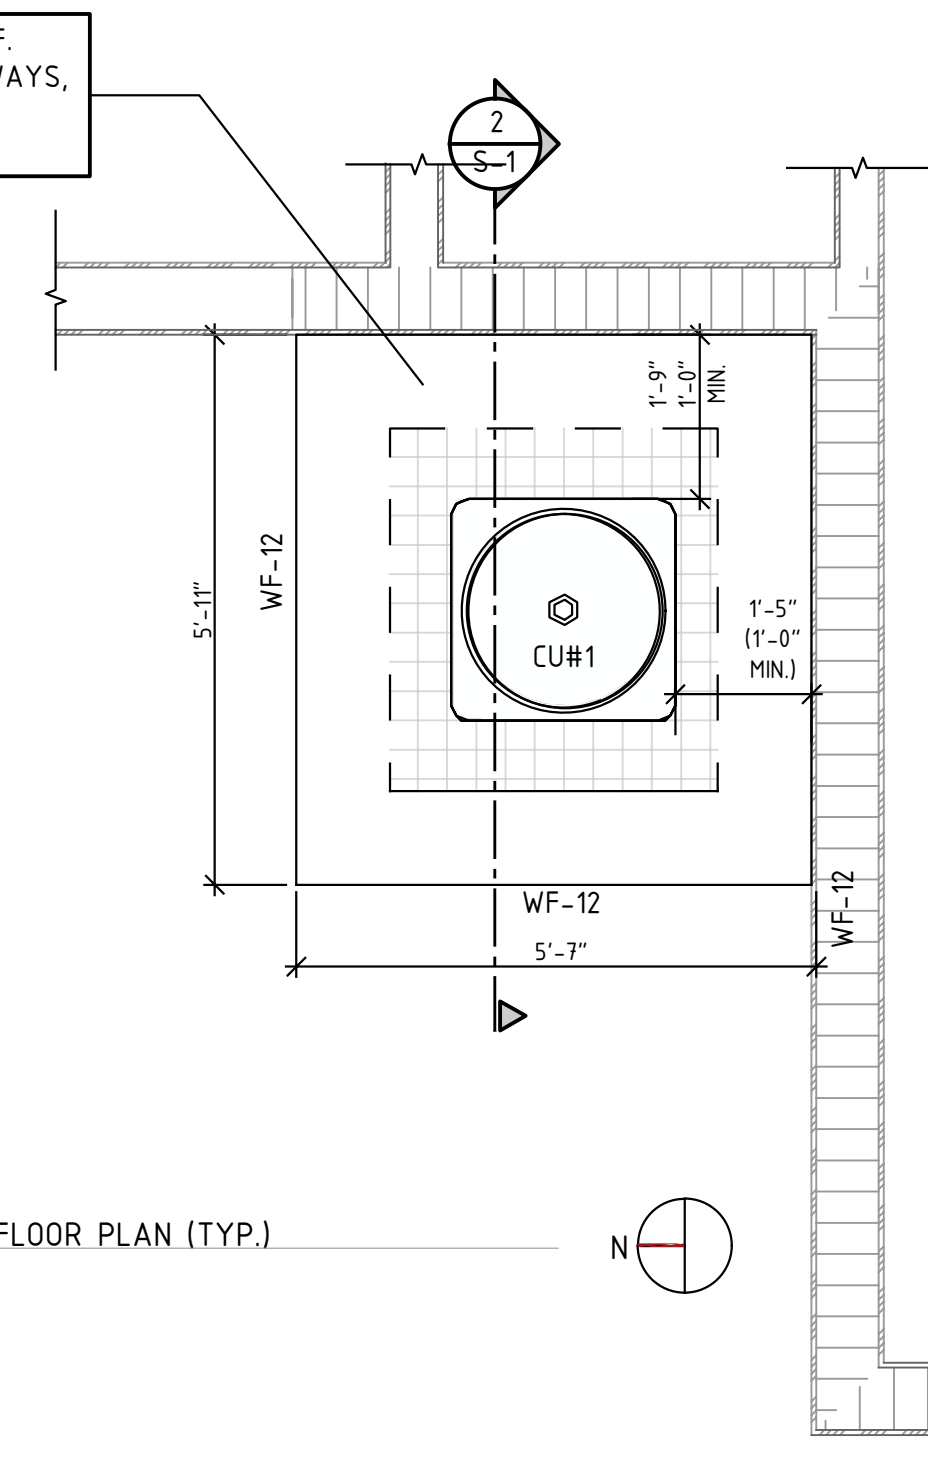


3 NEW CONCRETE A/C STAND FLOOR PLAN (TYP.)
SCALE: 1/2" = 1'-0"

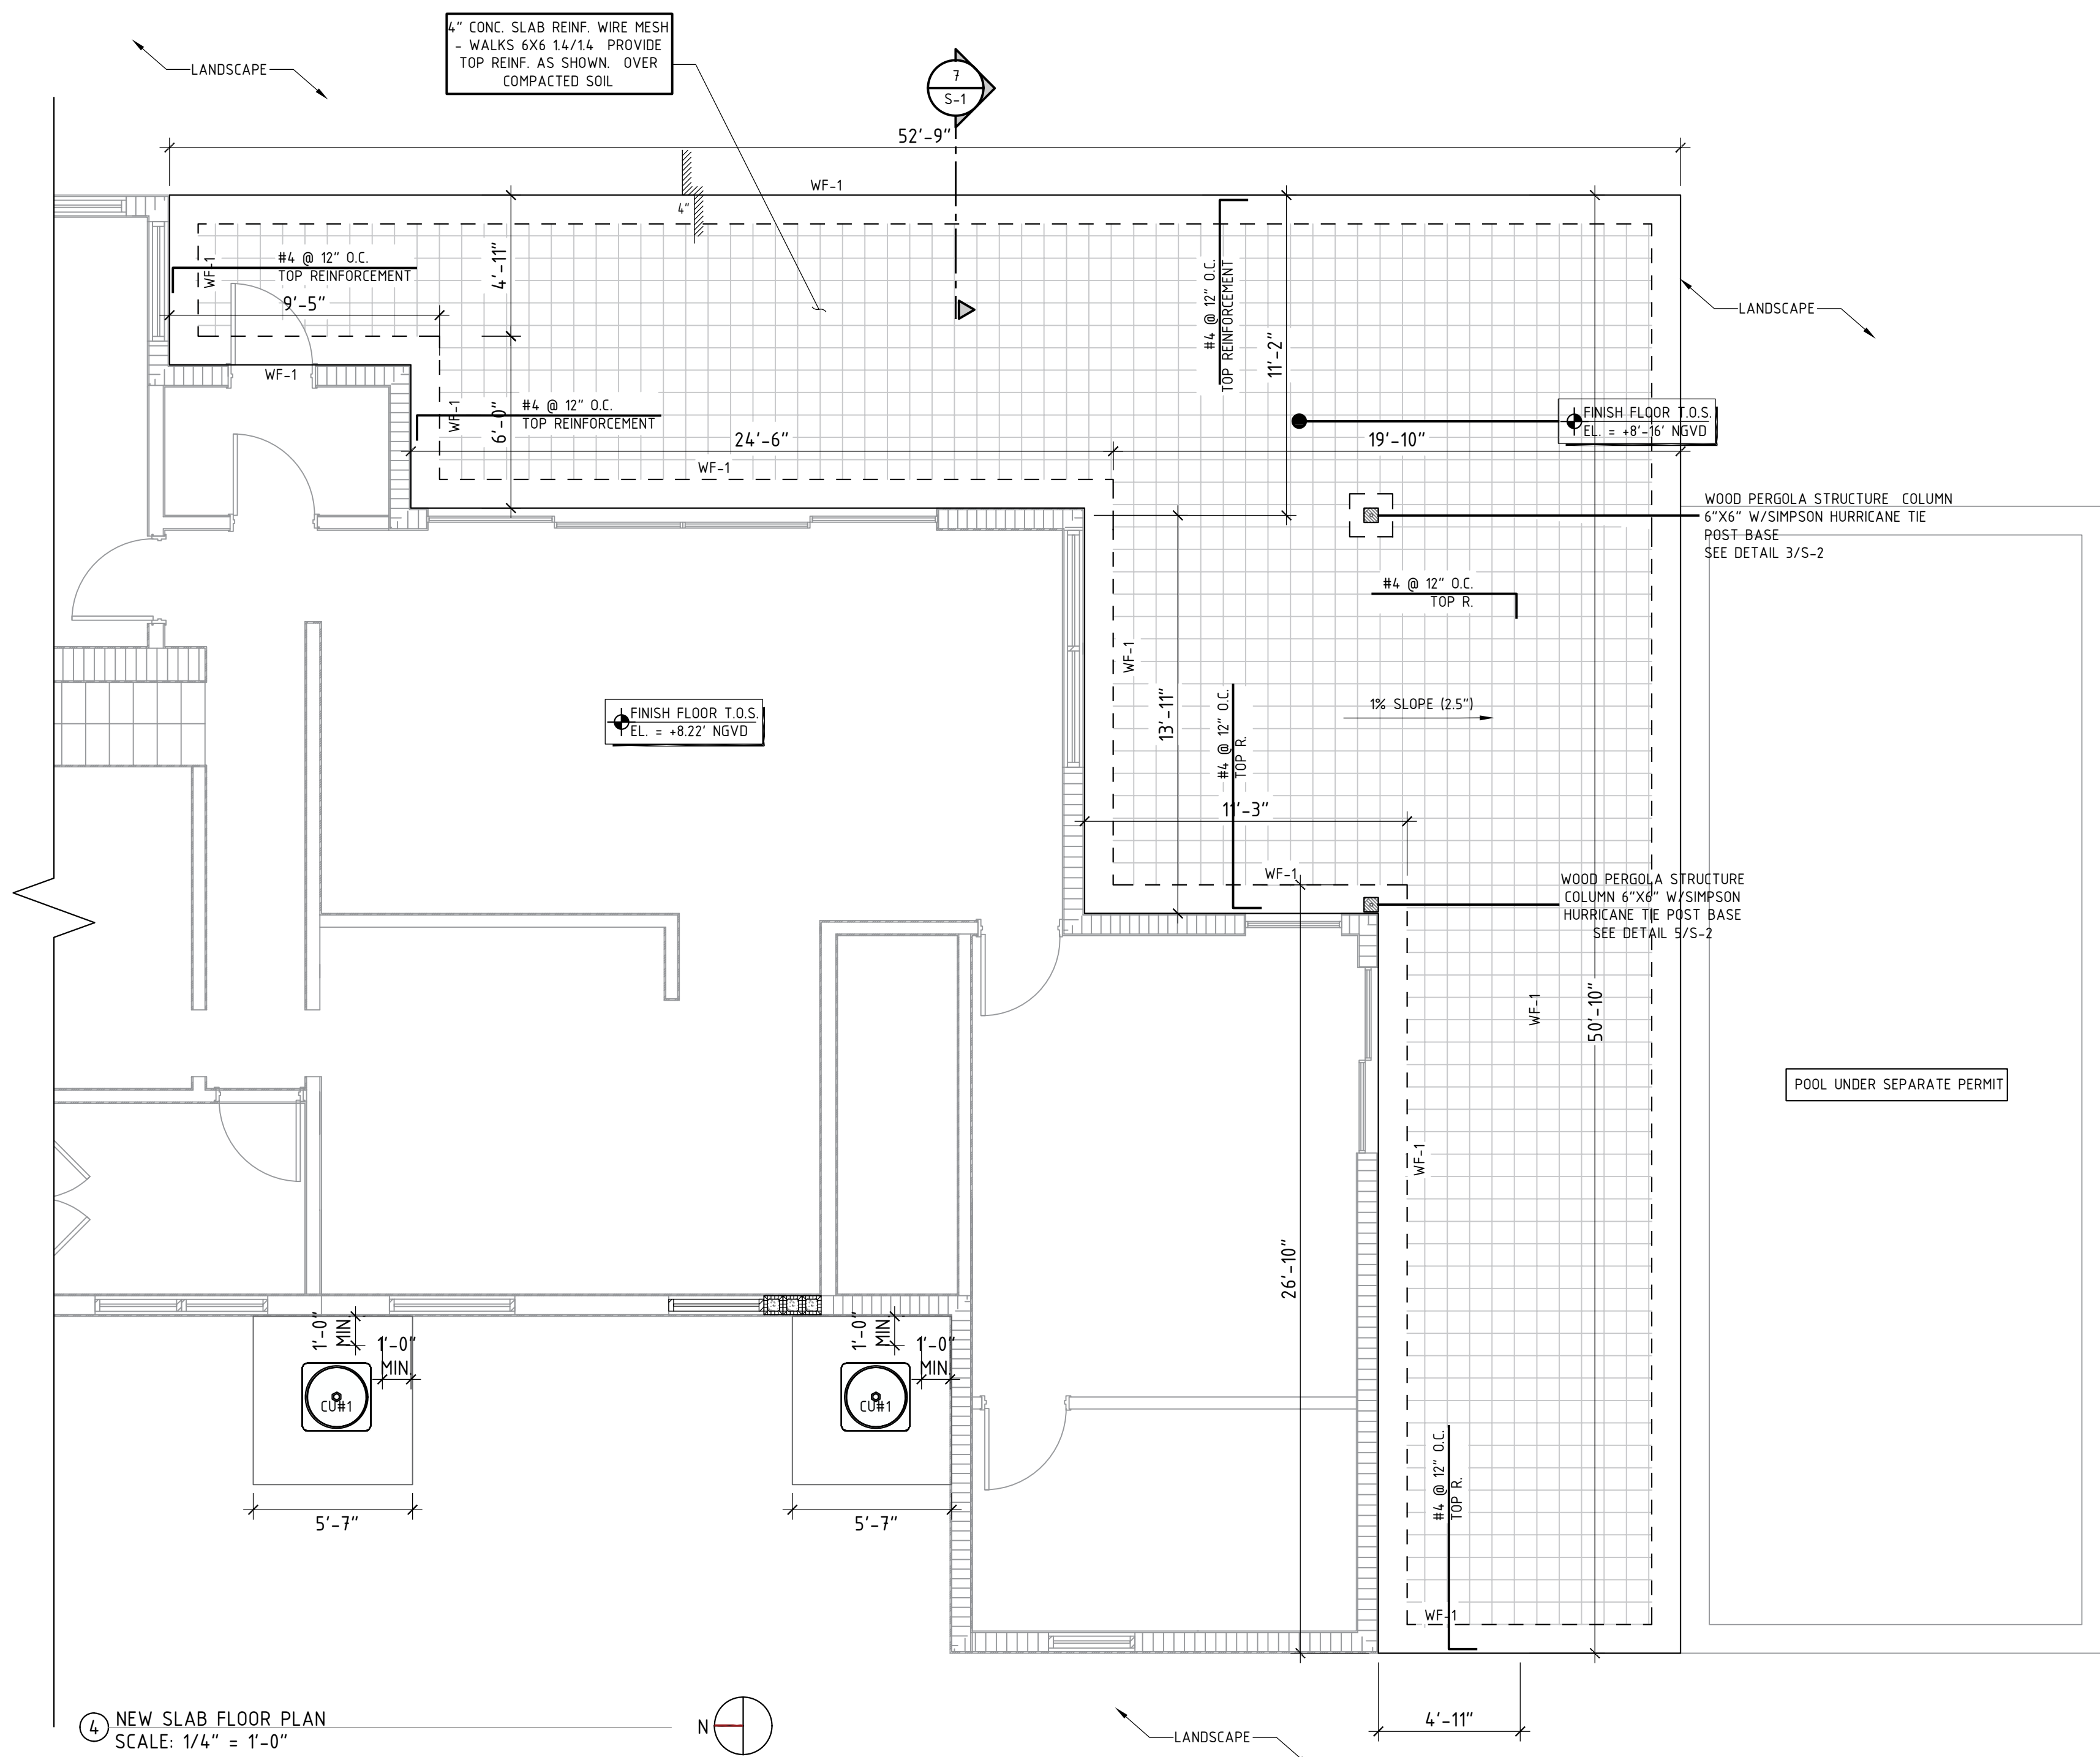


4 NEW SLAB FLOOR PLAN
SCALE: 1/4" = 1'-0"

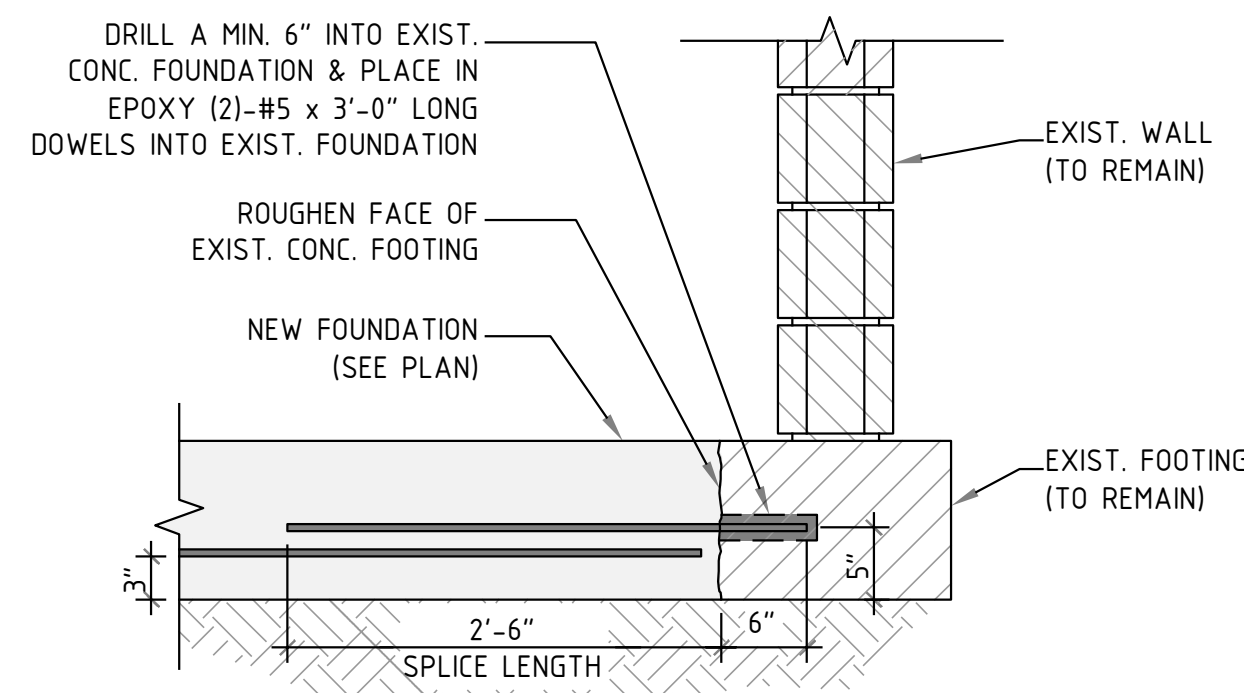


5 CONCRETE FOOTING SPLICE DETAIL
SCALE: 1/2" = 1'-0"

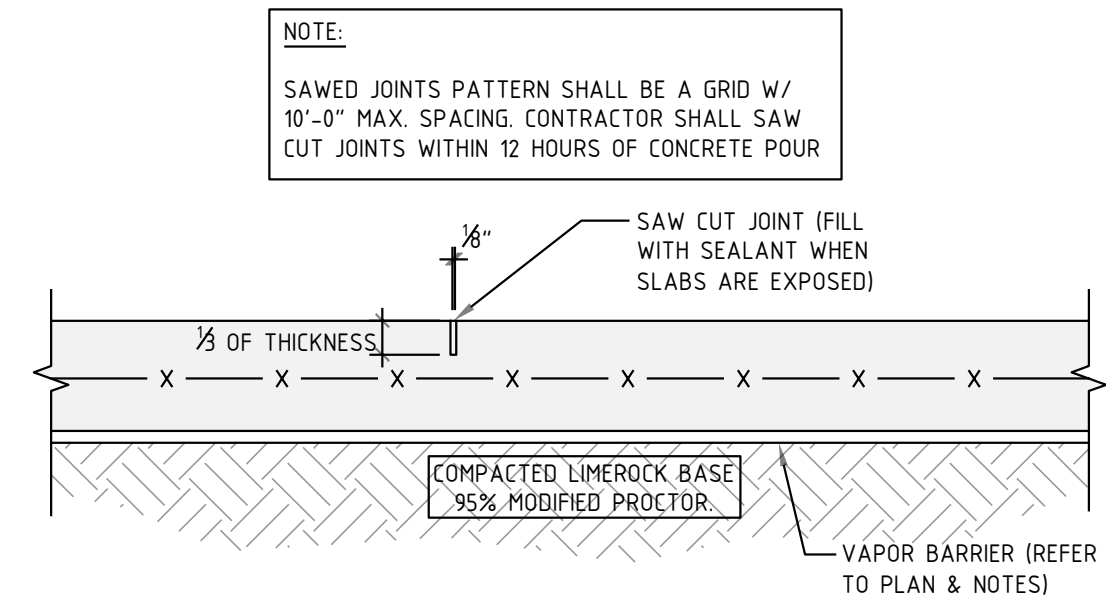


6 CONCRETE SLAB-ON-GRADE DETAIL
SCALE: 3/4" = 1'-0"

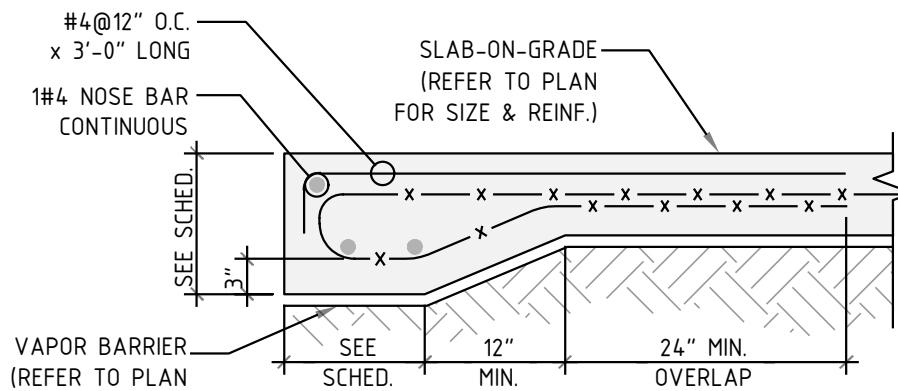

7 CONCRETE THICKENED EDGE DETAIL TYP.
SCALE: 3/4" = 1'-0"

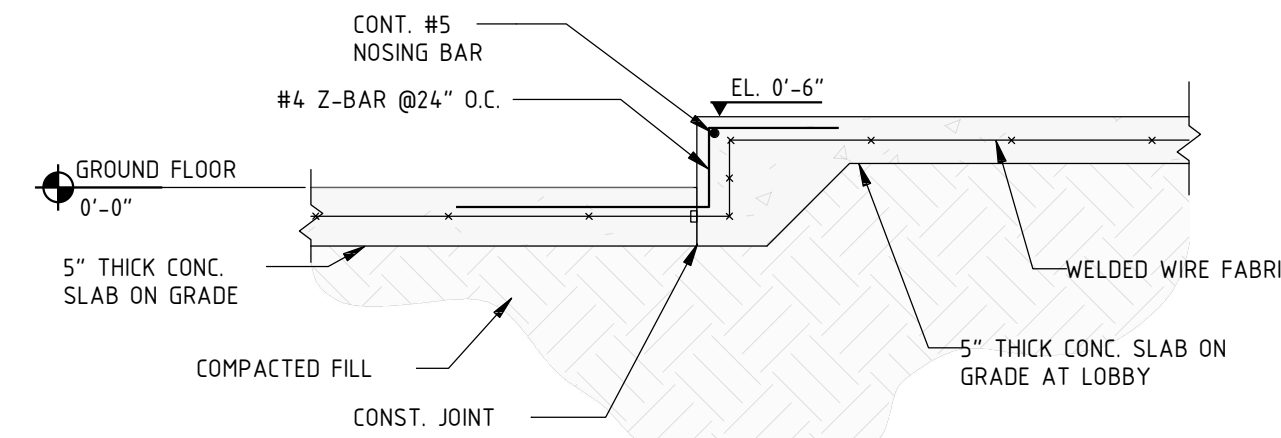

8 NEW SLAB TO EXISTING SLAB-ON-GRADE CONNECTION DET.
SCALE: 3/4" = 1'-0"

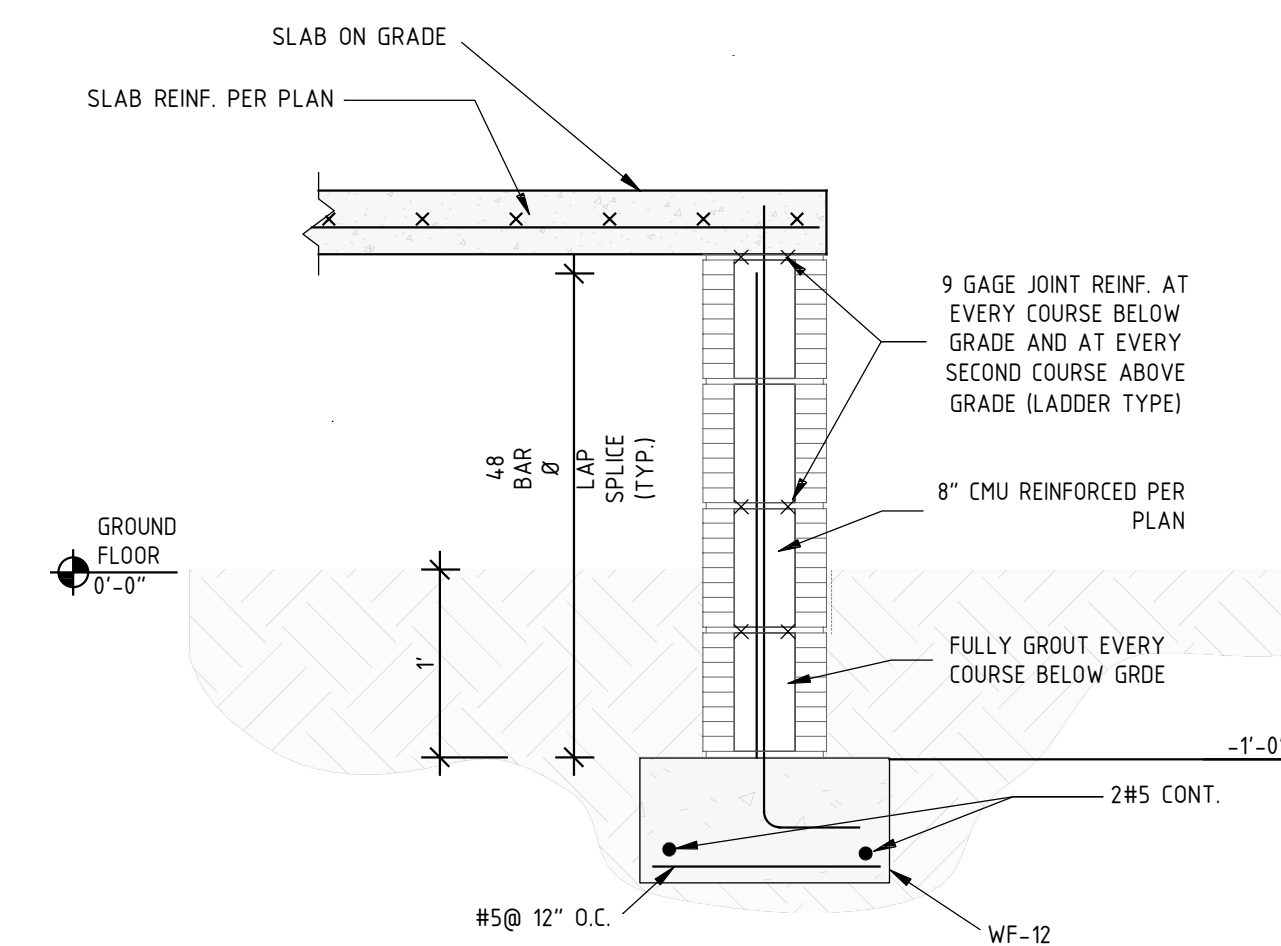

9 CONCRETE STAND CMU WALL-FOOTING DETAIL (TYP.)
SCALE: 1" = 1'-0"



REVISIONS	BY

CESAR CASTILLO, PE
Consulting Engineer - FL Reg # 68447
4908 SW 72nd Ave, Ste. A, Miami, FL 33155
Phone: (954) 803-8948 - ccastillo@panamericacne.com

**2 STORY RESIDENCE
REMODELING
680 NE 50TH TERRACE,
MIAMI, FL 33137**

**ROBERT LASALLE
680 NE 50TH TERRACE,
MIAMI, FL 33137**

PROFESSIONAL SEAL:
Cesar Castillo, PE
Digitally signed by Cesar Castillo, PE
DN: c=US, cn=Cesar Castillo, PE,
email=cesarcastillo@panamericacne.com
Date: 2023.08.14 14:40:40 -0400

LAST DATE REV.:
03-14-2023

LOCATION PLAN,
FLOOR PLAN,
SECTIONS & DETAILS

SHEET: 15 OF 26

S-1