




1 DOOR / WINDOW BUCK DETAIL
SCALE: 3/4" = 1'-0"

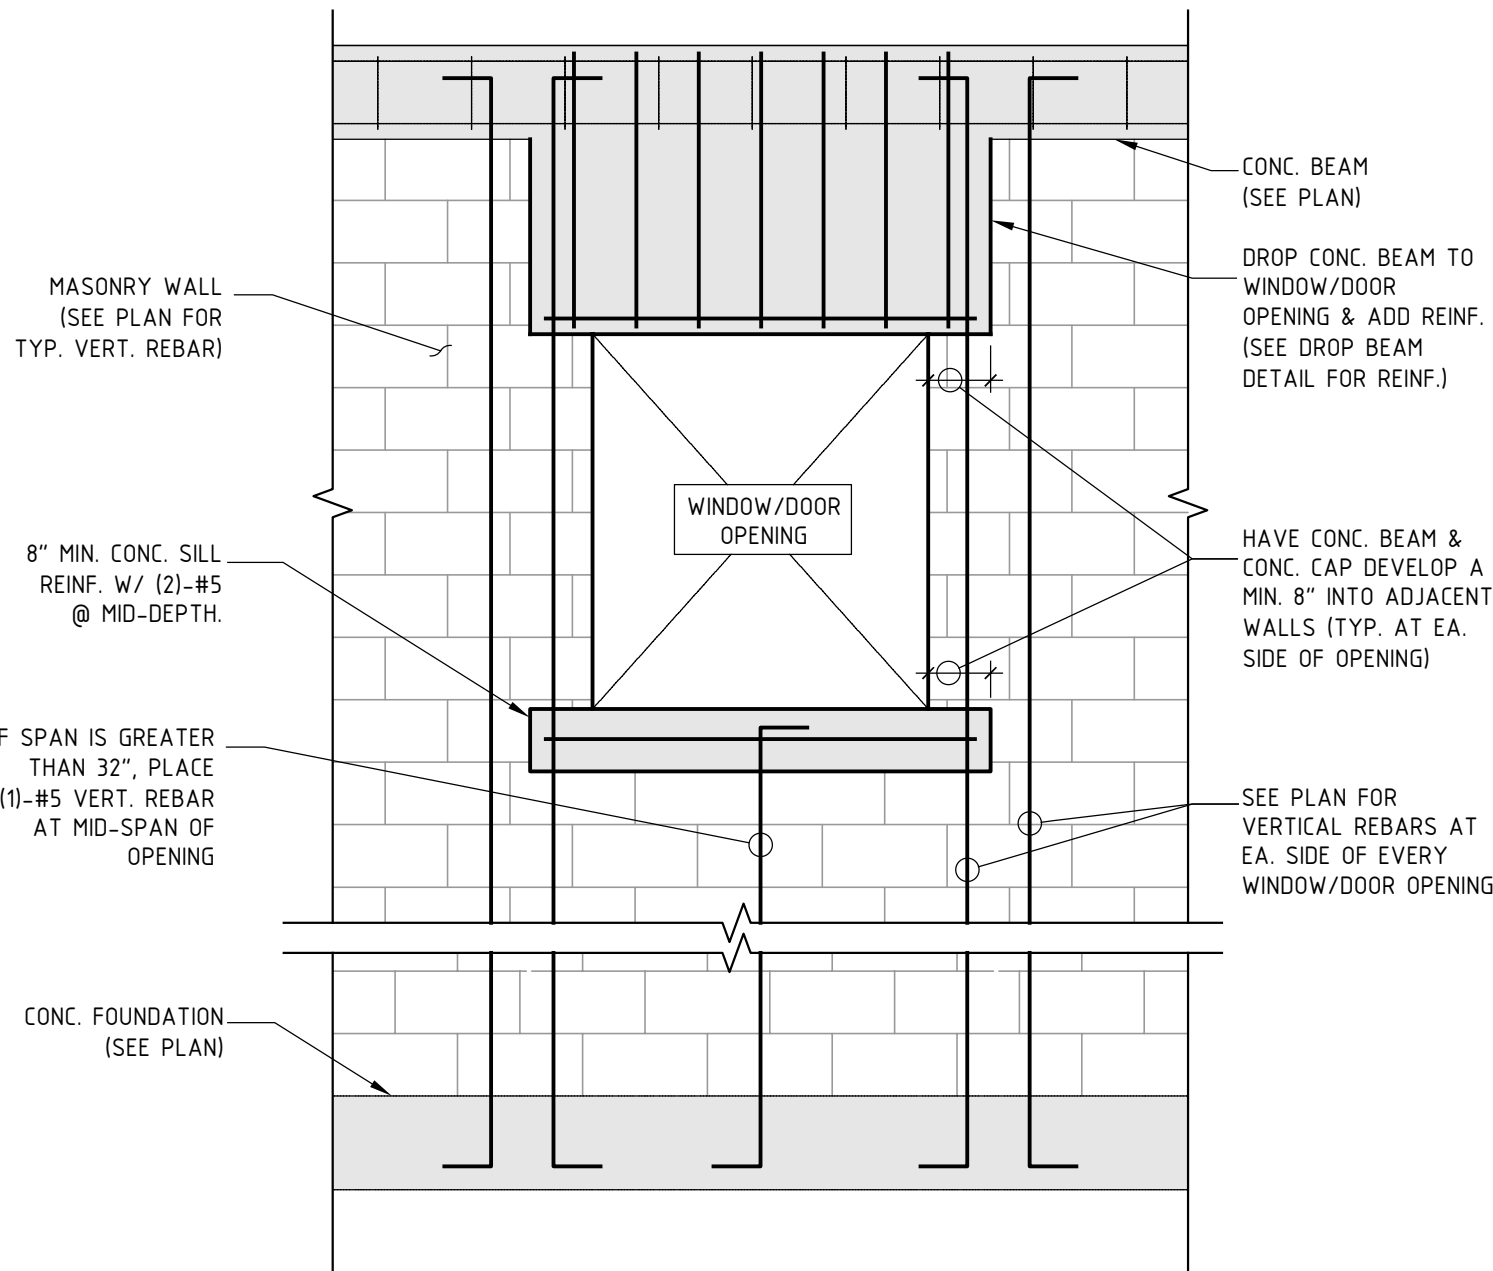


2 DOOR / WINDOW OPENING DETAIL
SCALE: 1/2" = 1'-0"

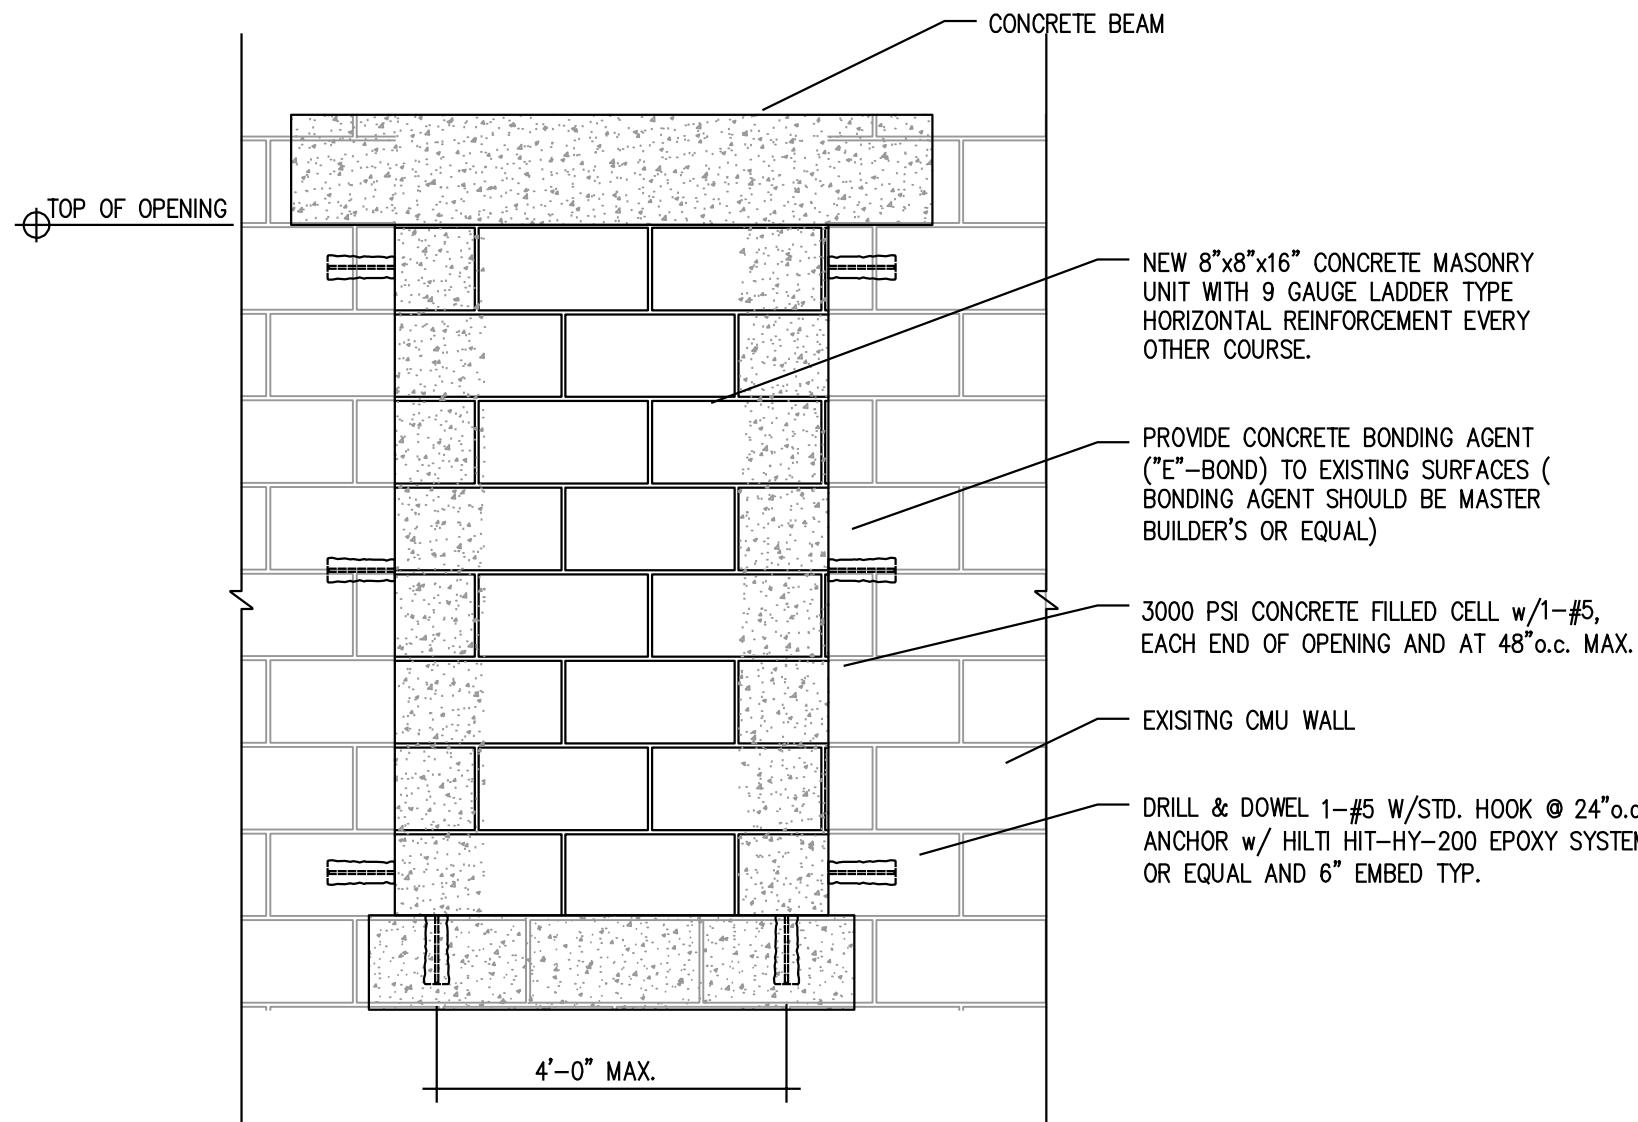


3 FILLING WINDOW OPENING REPAIR DETAIL
SCALE: 1/4" = 1'-0"

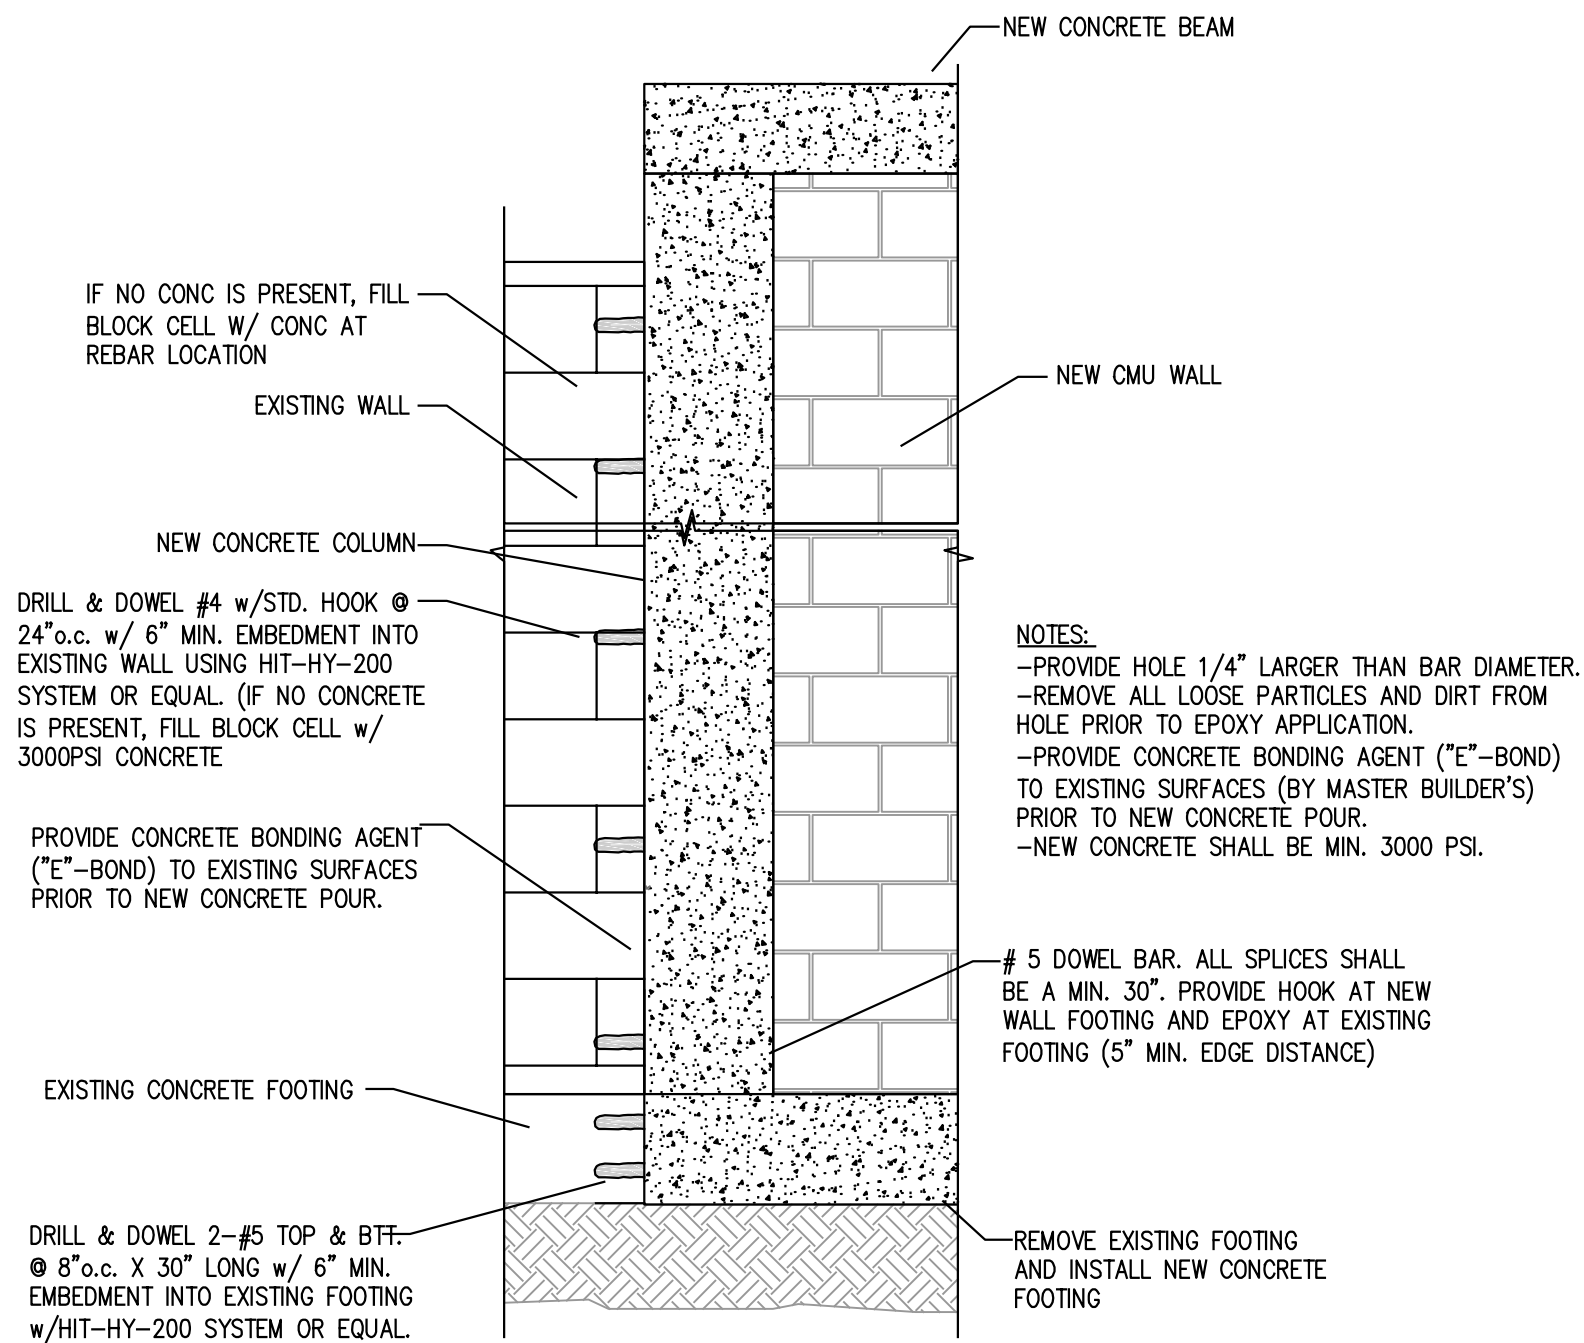


4 TYP. CONCRETE COLUMN TO EXISTING WALL CONNECTION DETAIL
SCALE: 1/4" = 1'-0"

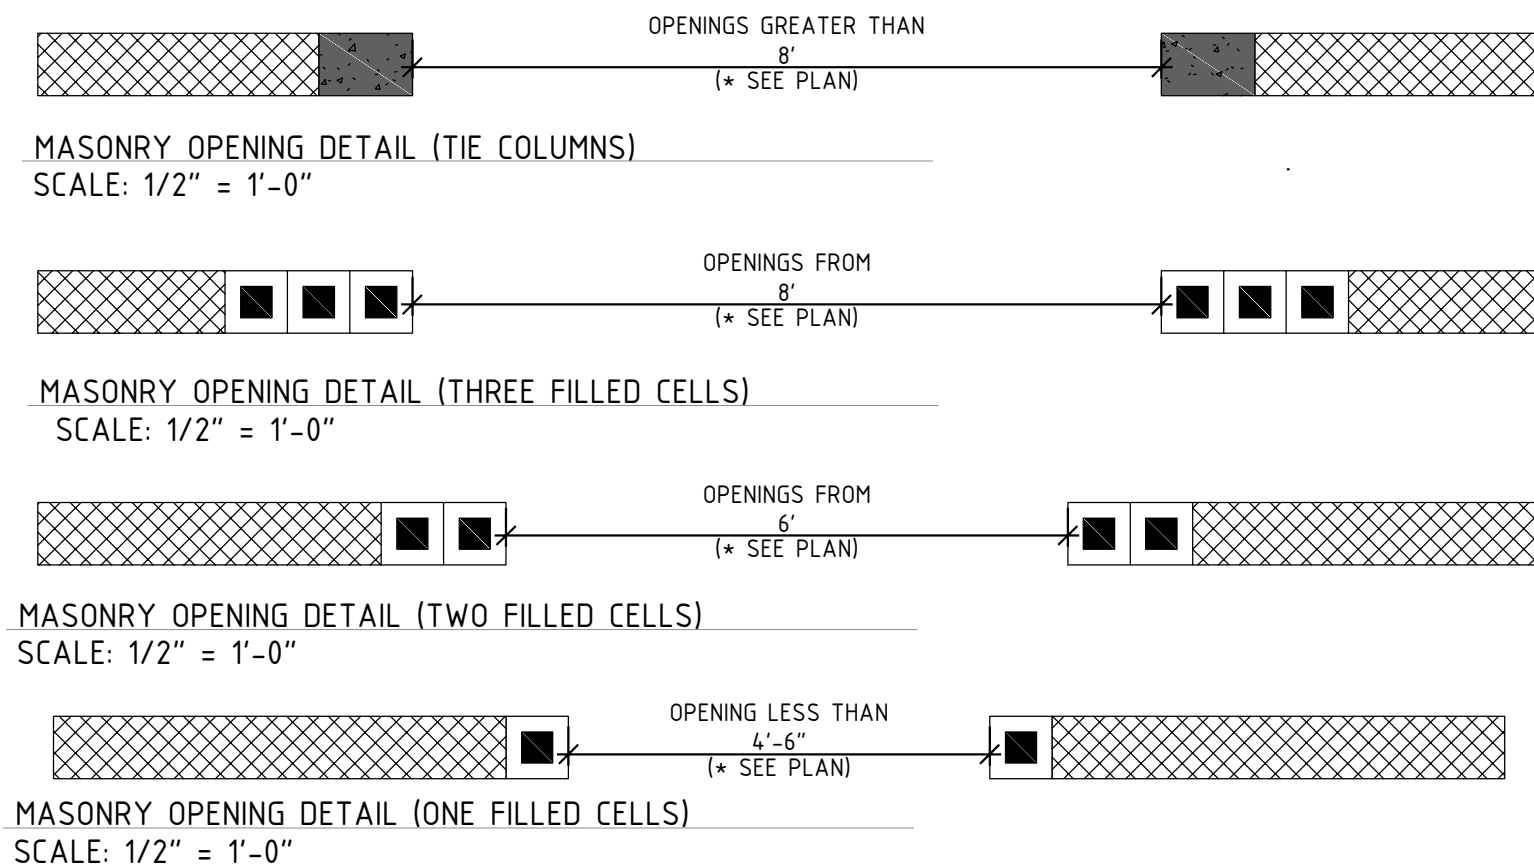

5 FILLED CELL DETAILS
SCALE: 1/2" = 1'-0"

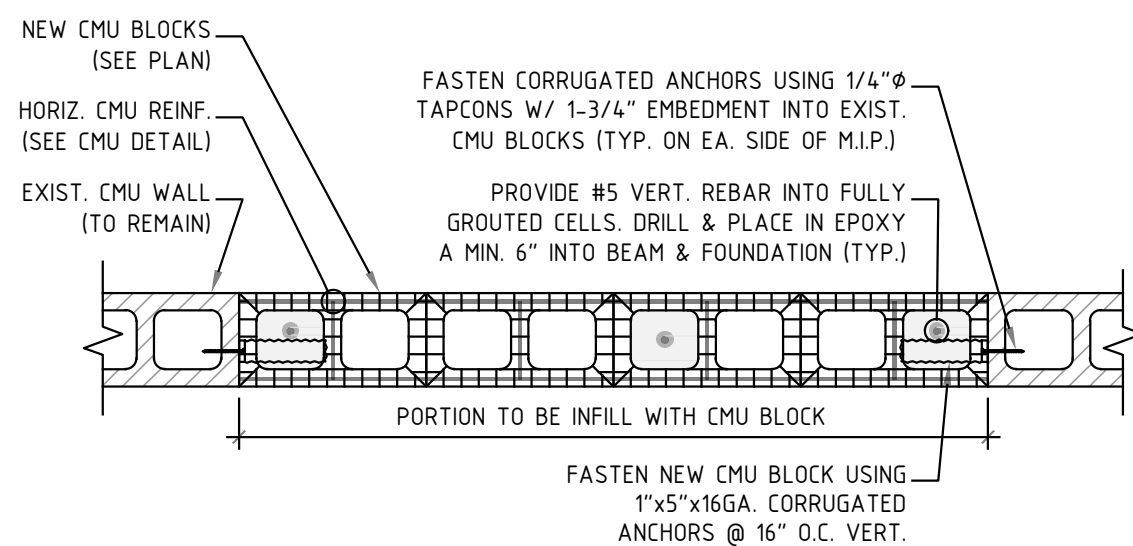

6 MASONRY INFILL PANEL DETAIL
SCALE: 3/4" = 1'-0"

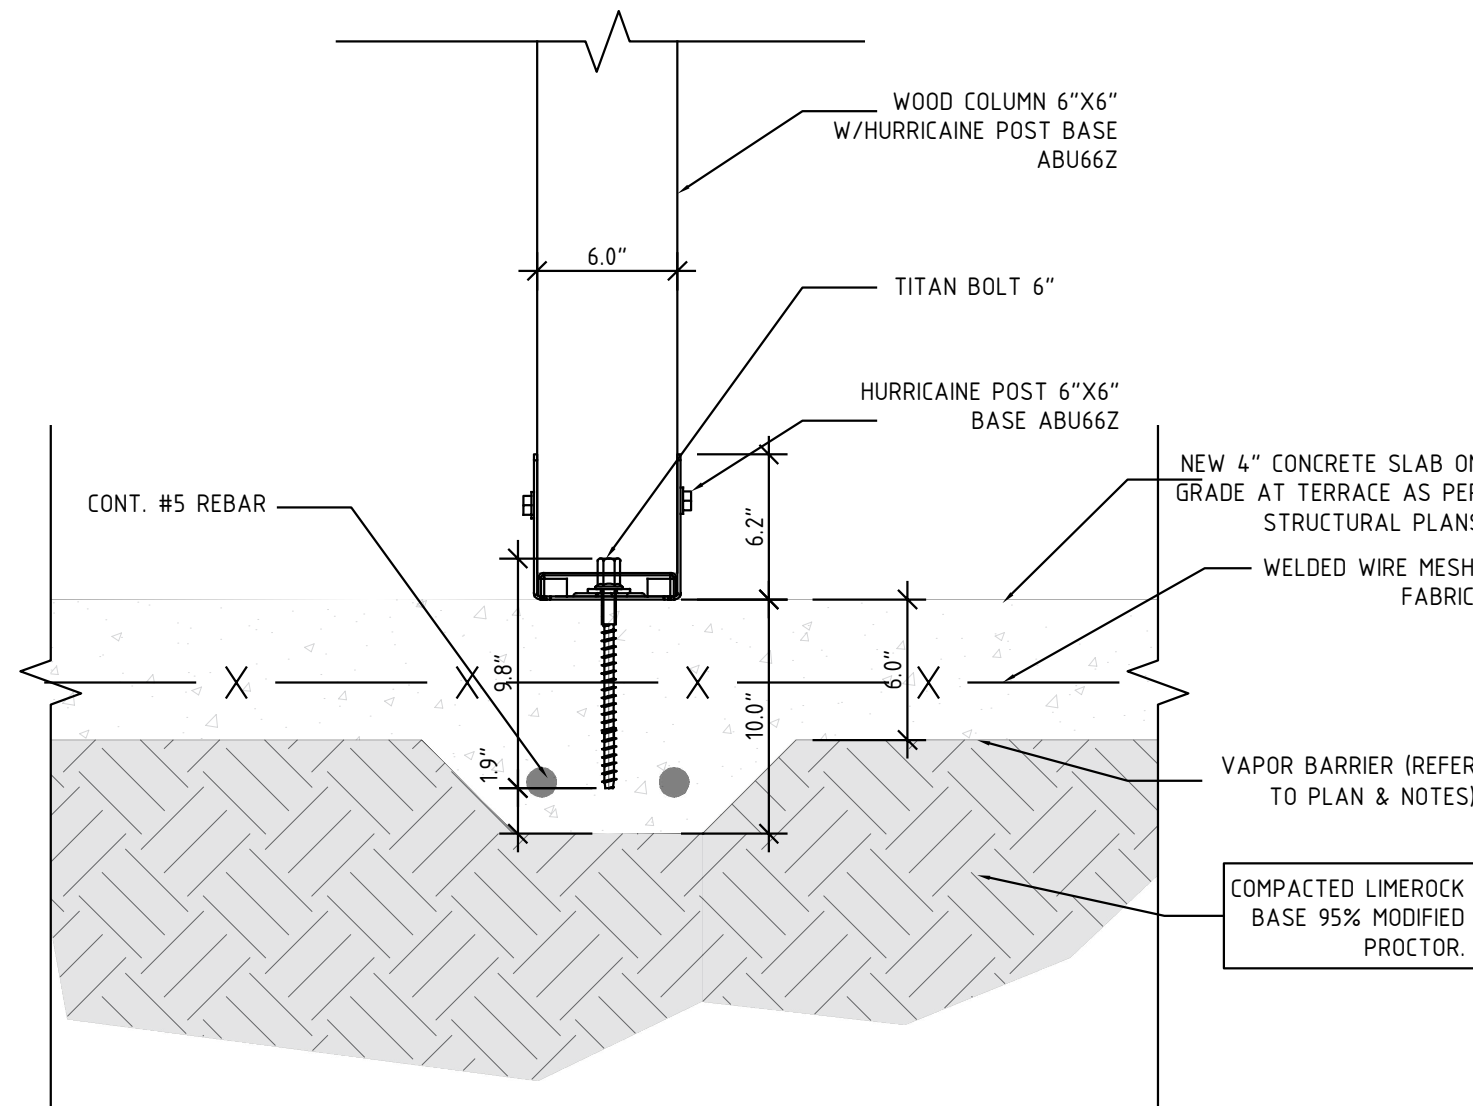

7 WOOD COLUMN CONNECTION TO SLAB DETAIL. TYP.
SCALE: 1-1/2" = 1'-0"



REVISIONS	BY

CESAR CASTILLO, PE
Consulting Engineer - FL Reg # 48447
4908 SW 72nd Ave, Ste. A, Miami, FL 33155
Phone: (954) 803-8948 - ccastillo@panamericane.com

2 STORY RESIDENCE
REMODELING
680 NE 50TH TERRACE,
MIAMI, FL 33137

ROBERT LASALLE
680 NE 50TH TERRACE,
MIAMI, FL 33137

PROFESSIONAL SEAL:
Cesar Castillo, PE
Digitally signed by Cesar Castillo, PE
DN: c=US, cn=Cesar Castillo, PE, email=cesarcastillo@panamericane.com
Date: 2023.08.14 14:41:11 -04'00'

LAST DATE REV.:
03-14-2023

FLOOR PLANS,
SECTIONS & DETAILS

SHEET: 16 OF 26

S-2