


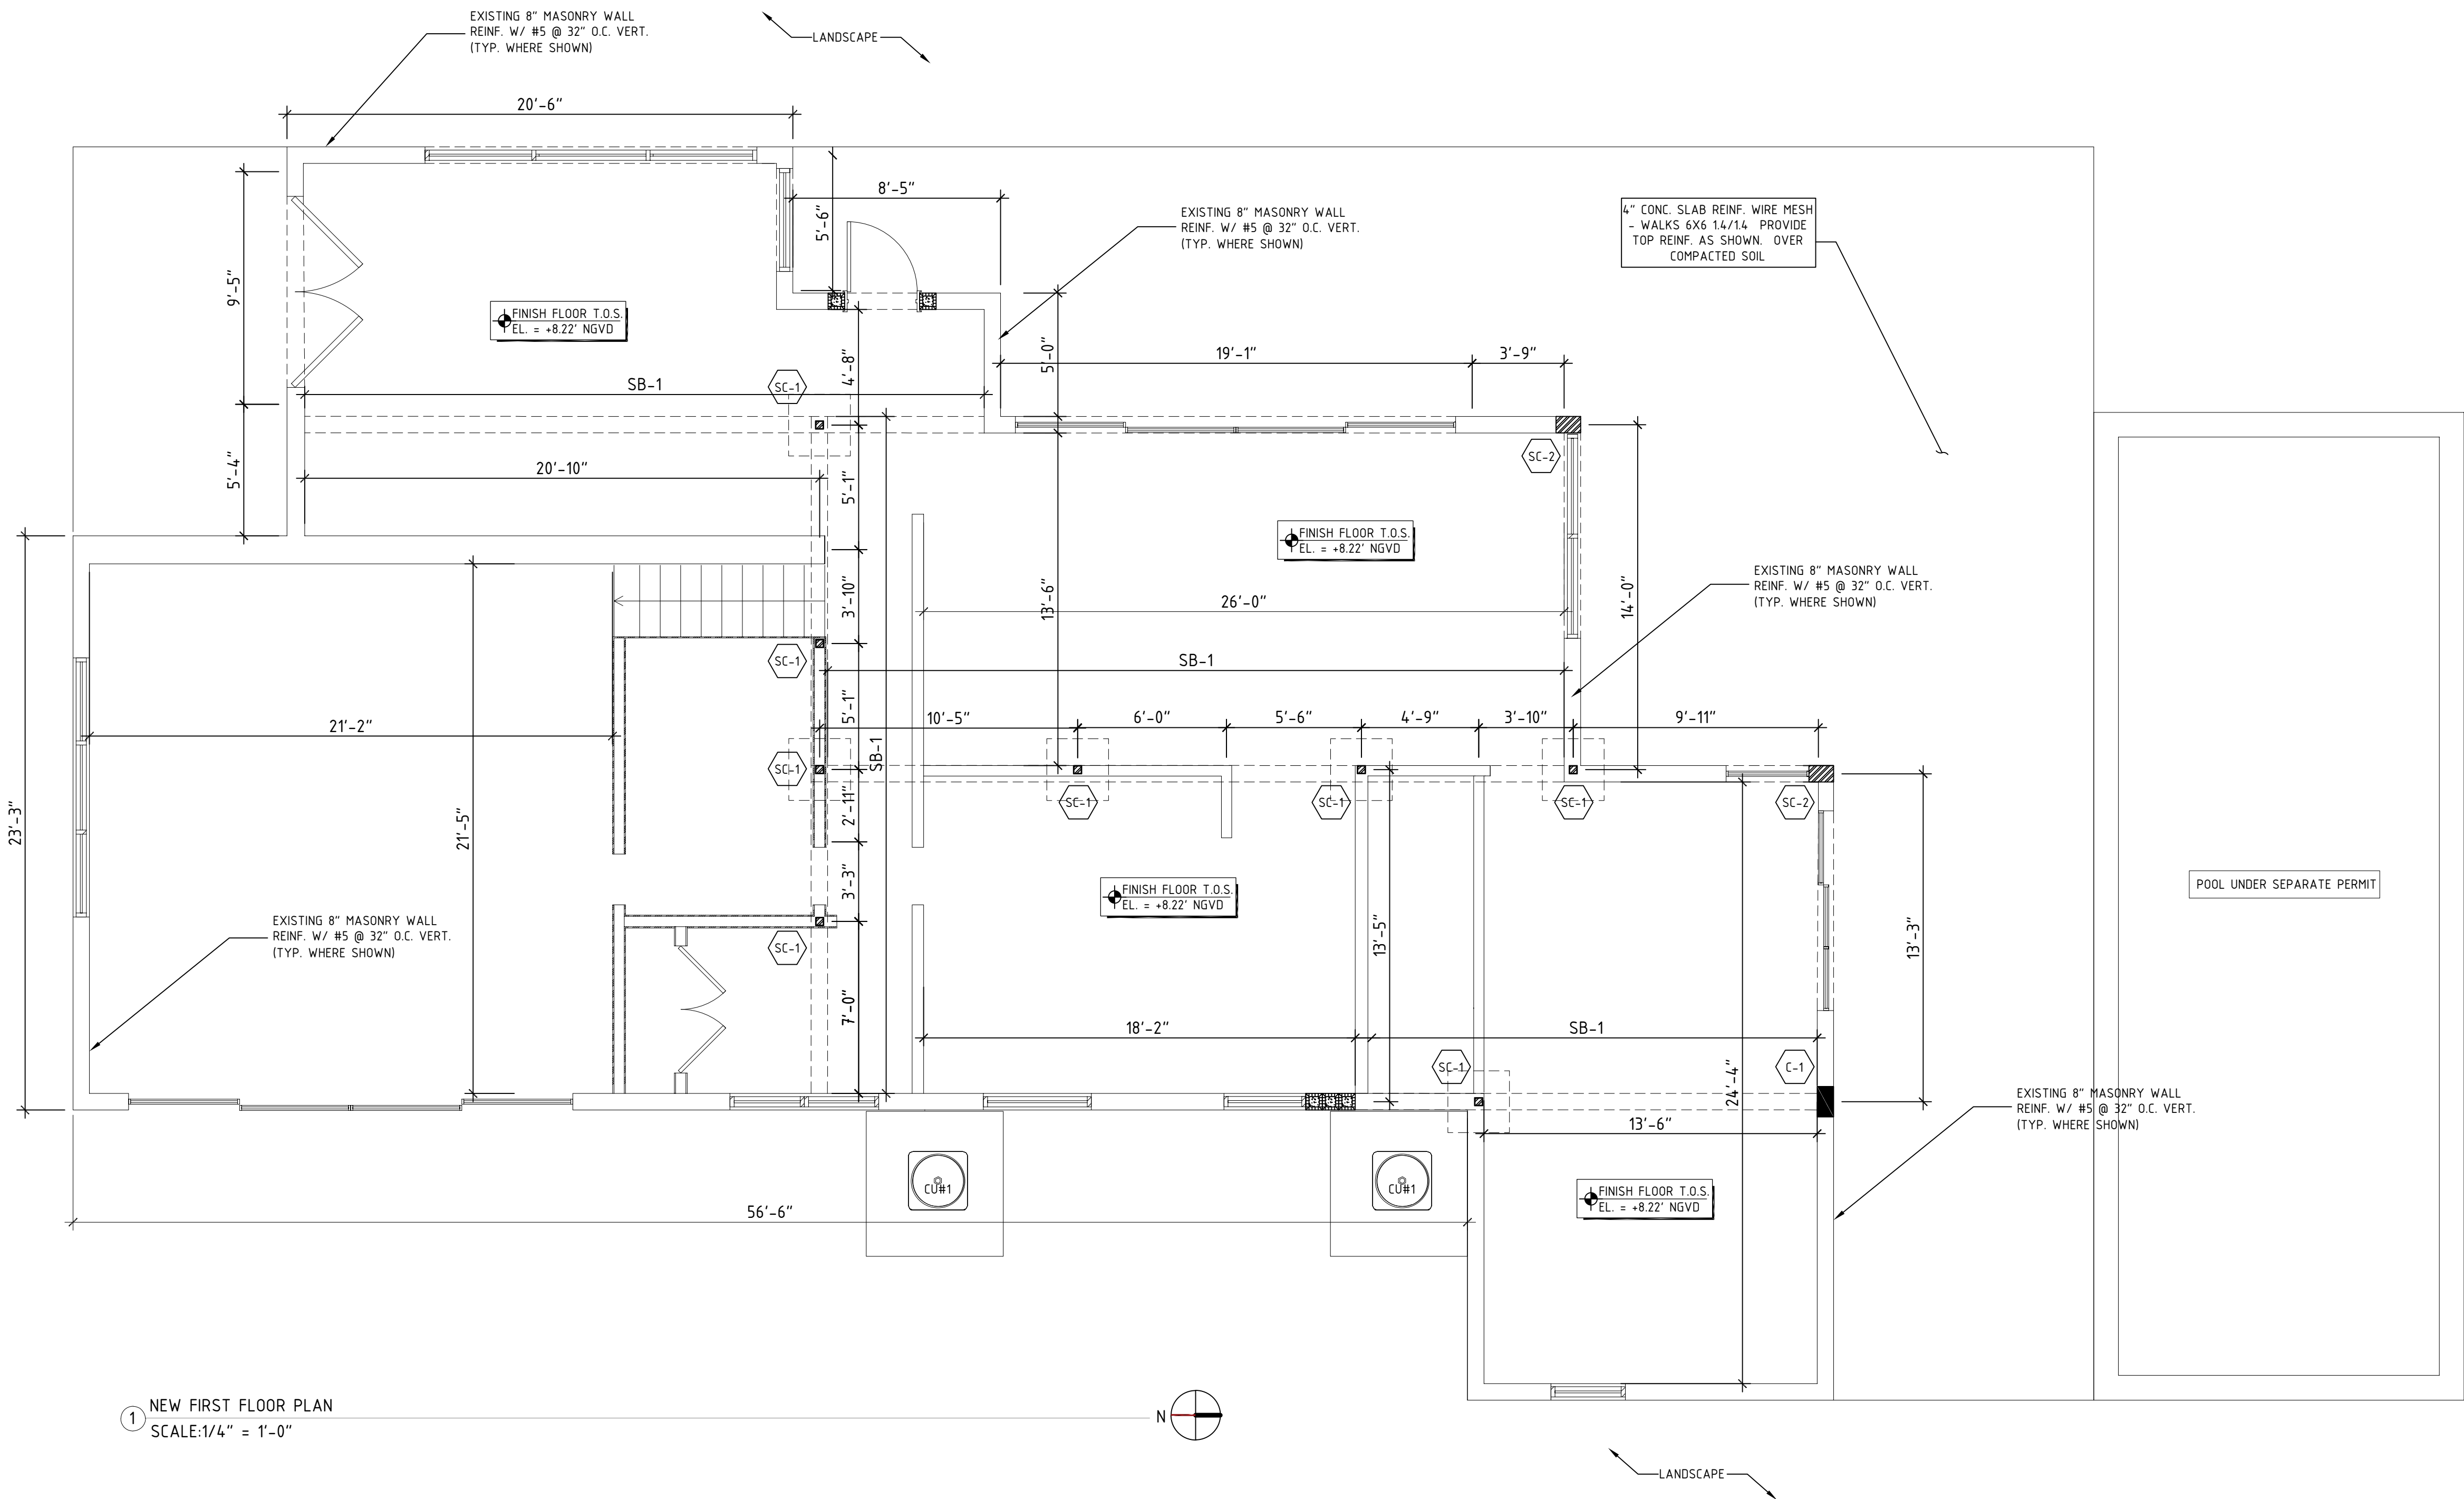

1 NEW FIRST FLOOR PLAN
SCALE: 1/4" = 1'-0"



REVISIONS	BY

CESAR CASTILLO, PE
Consulting Engineer - FL Reg # 68447
4908 SW 72nd Ave, Ste. A, Miami, FL 33155
Phone: (954) 803-5828 - ccastillo@panamericane.com

**2 STORY RESIDENCE
REMODELING
680 NE 50TH TERRACE,
MIAMI, FL 33137**

**ROBERT LASALLE
680 NE 50TH TERRACE,
MIAMI, FL 33137**

PROFESSIONAL SEAL:
**Cesar
Castillo, PE**
Digitally signed by Cesar Castillo,
PE
DN: c=US, cn=Cesar Castillo, PE,
email=cesarcastillopabon@gmail
.com
Date: 2023.08.14 14:42:31 -04'00'

LAST DATE REV.:
03-14-2023

NEW FIRST FLOOR
FRAMING

SHEET: 18 OF 26

S-4