




① PIPE PENETRATION DETAIL
SCALE: N.T.S.

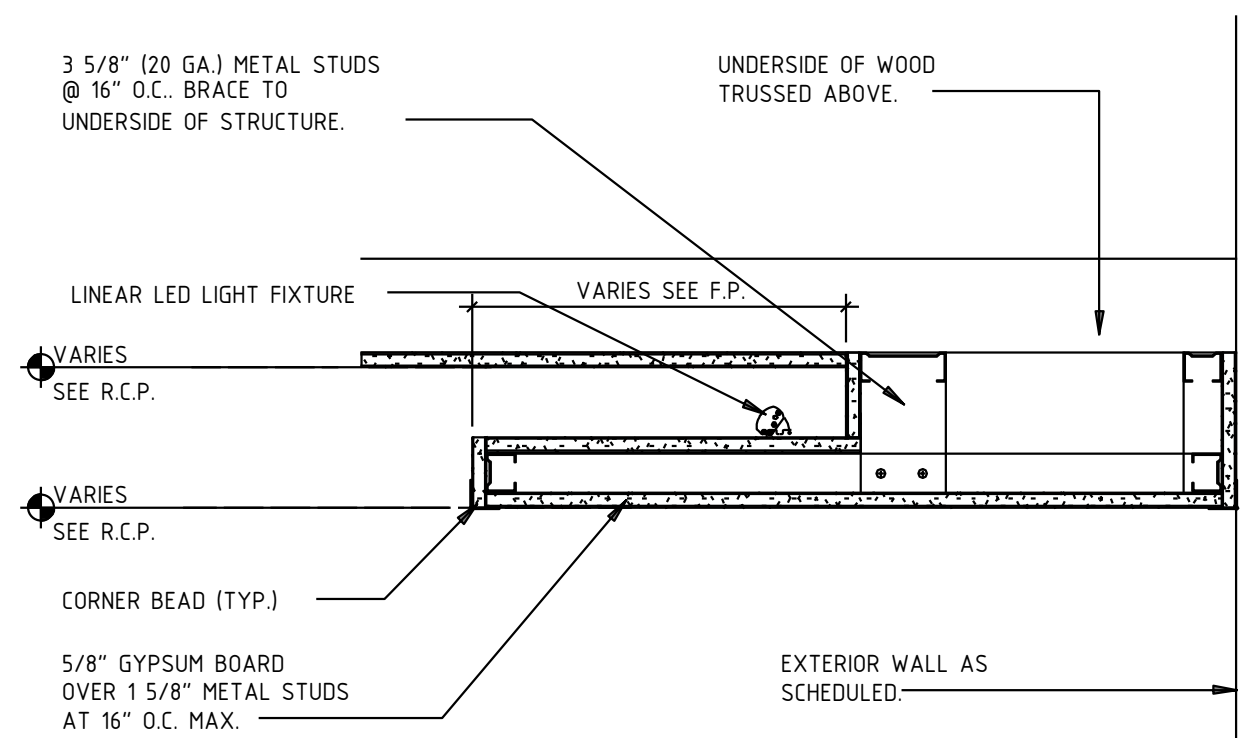


② TYPICAL LIGHT COVE DETAIL
SCALE: 1 1/2" = 1'-0"

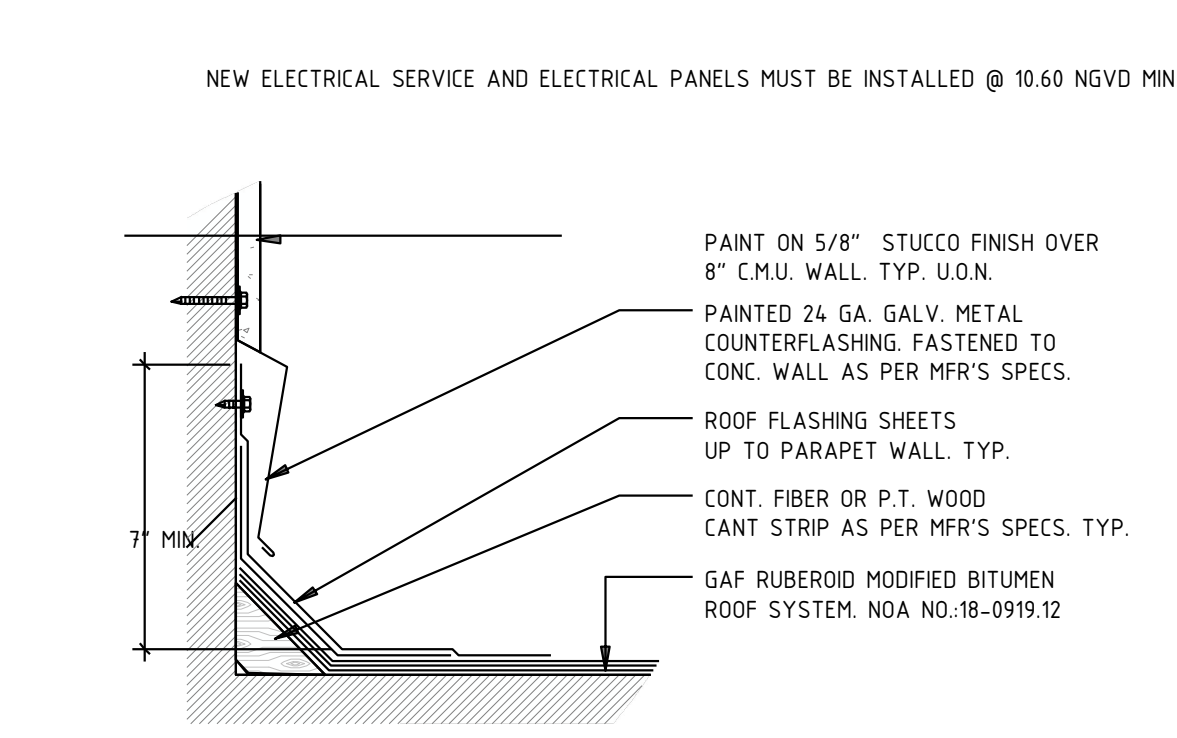


③ FLASHING DETAIL
SCALE: N.T.S.

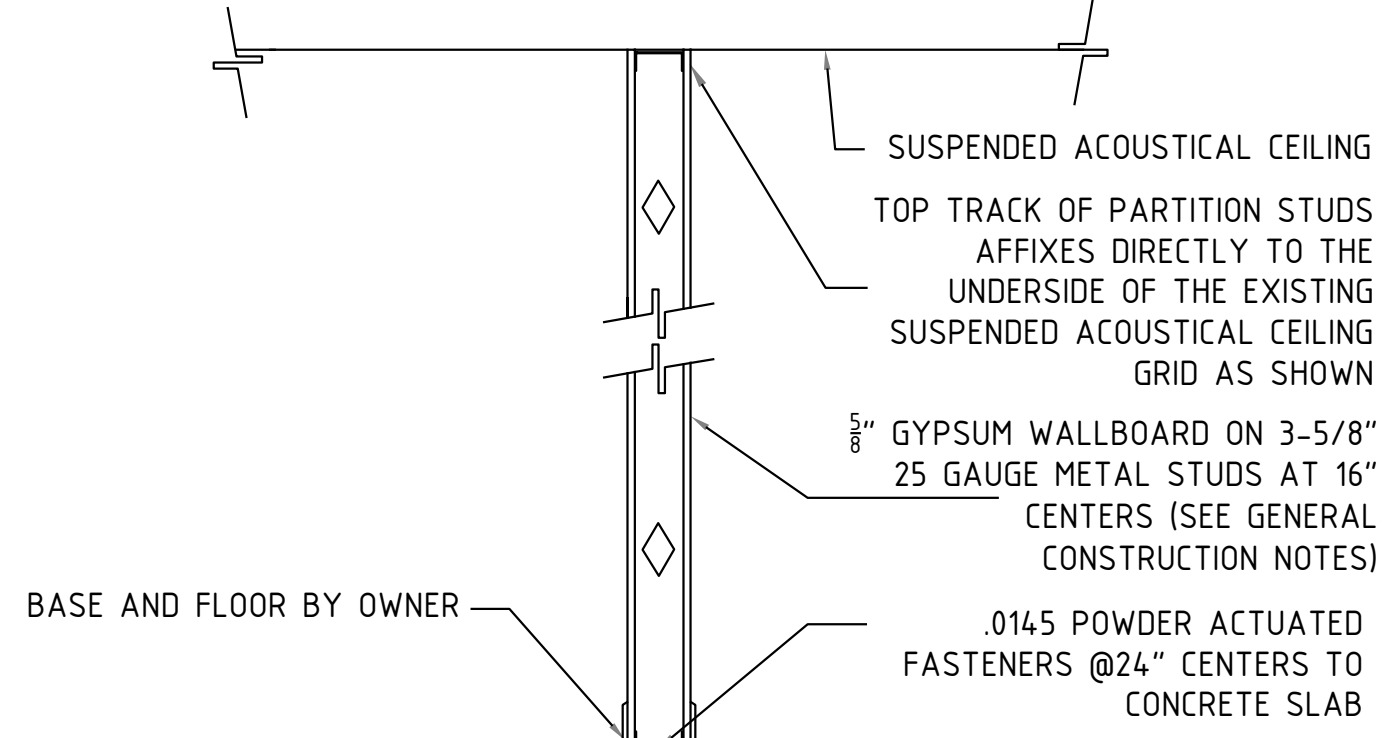


④ TYPICAL INTERIOR PARTITION
SCALE: 3/8" = 1'-0" (NON-BEARING, NON- FIRE-RATED)

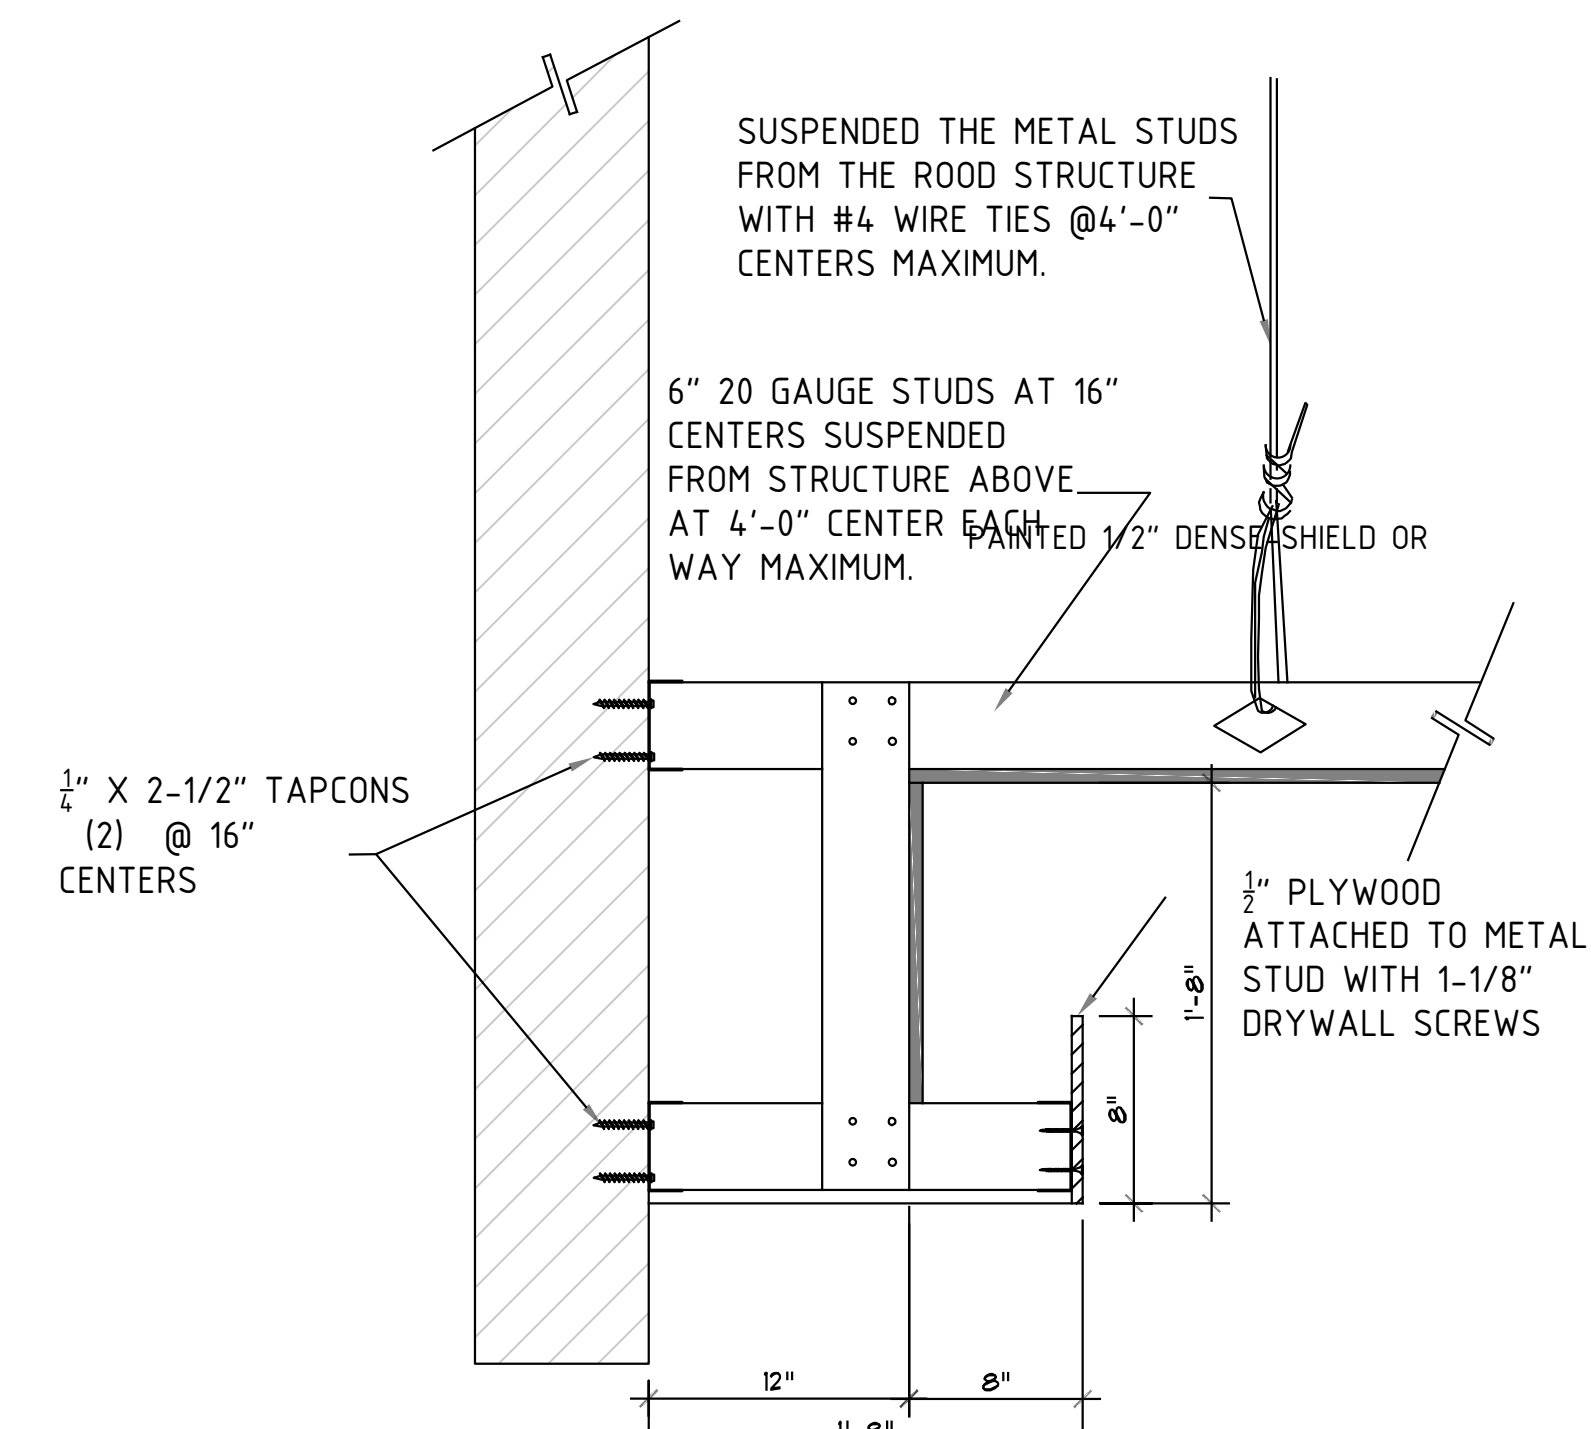


⑤ DRYWALL CEILING STRUCTURE DETAIL
SCALE: 1-1/2" = 1'-0"

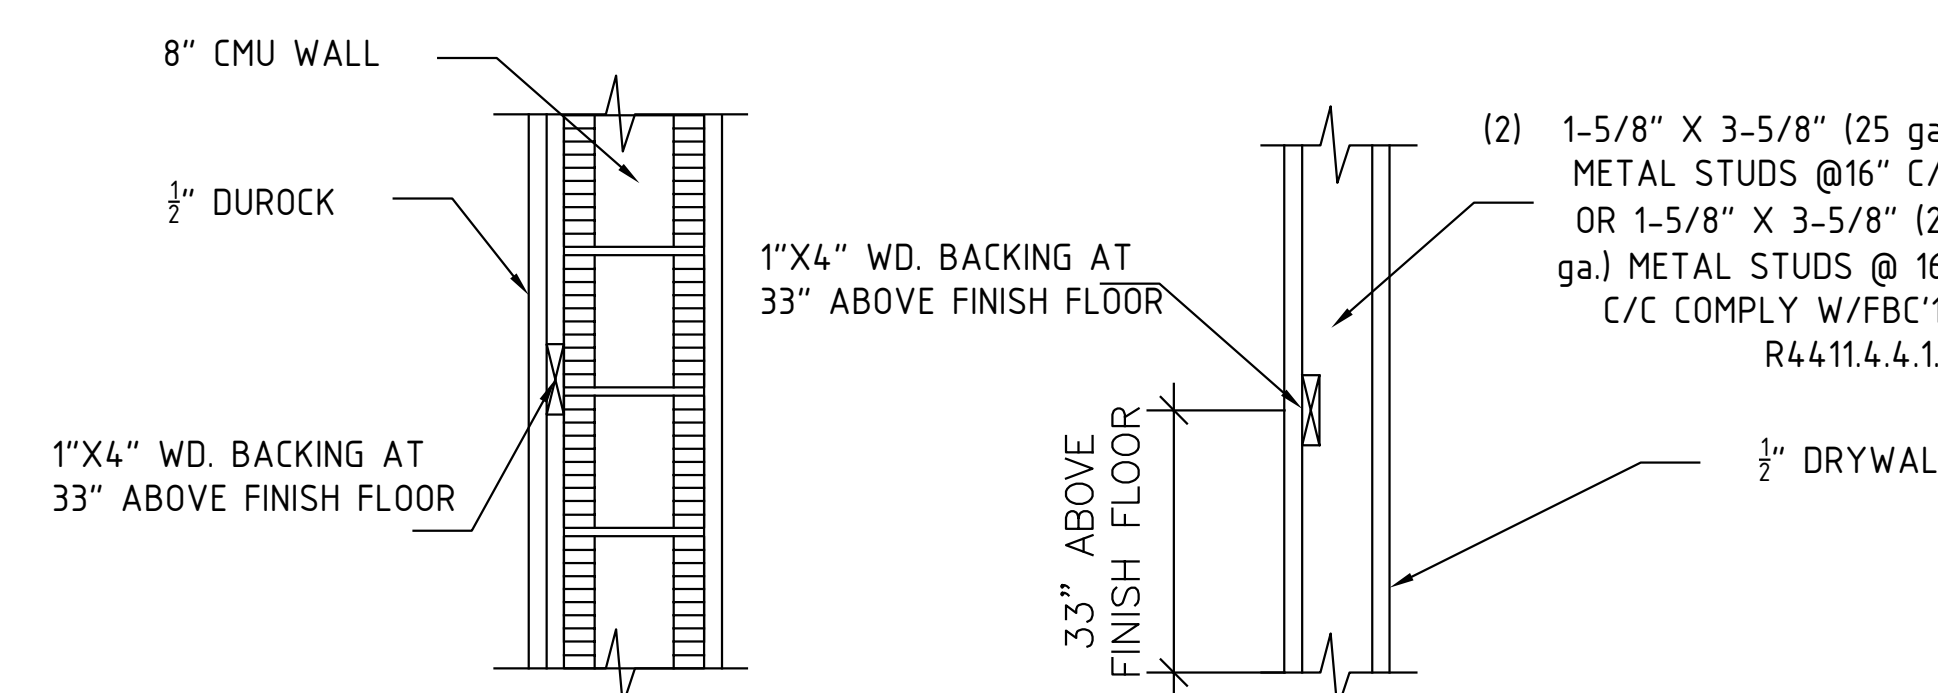


⑧ BATHROOM BACKING DETAIL
SCALE: 1/4" = 1'-0"

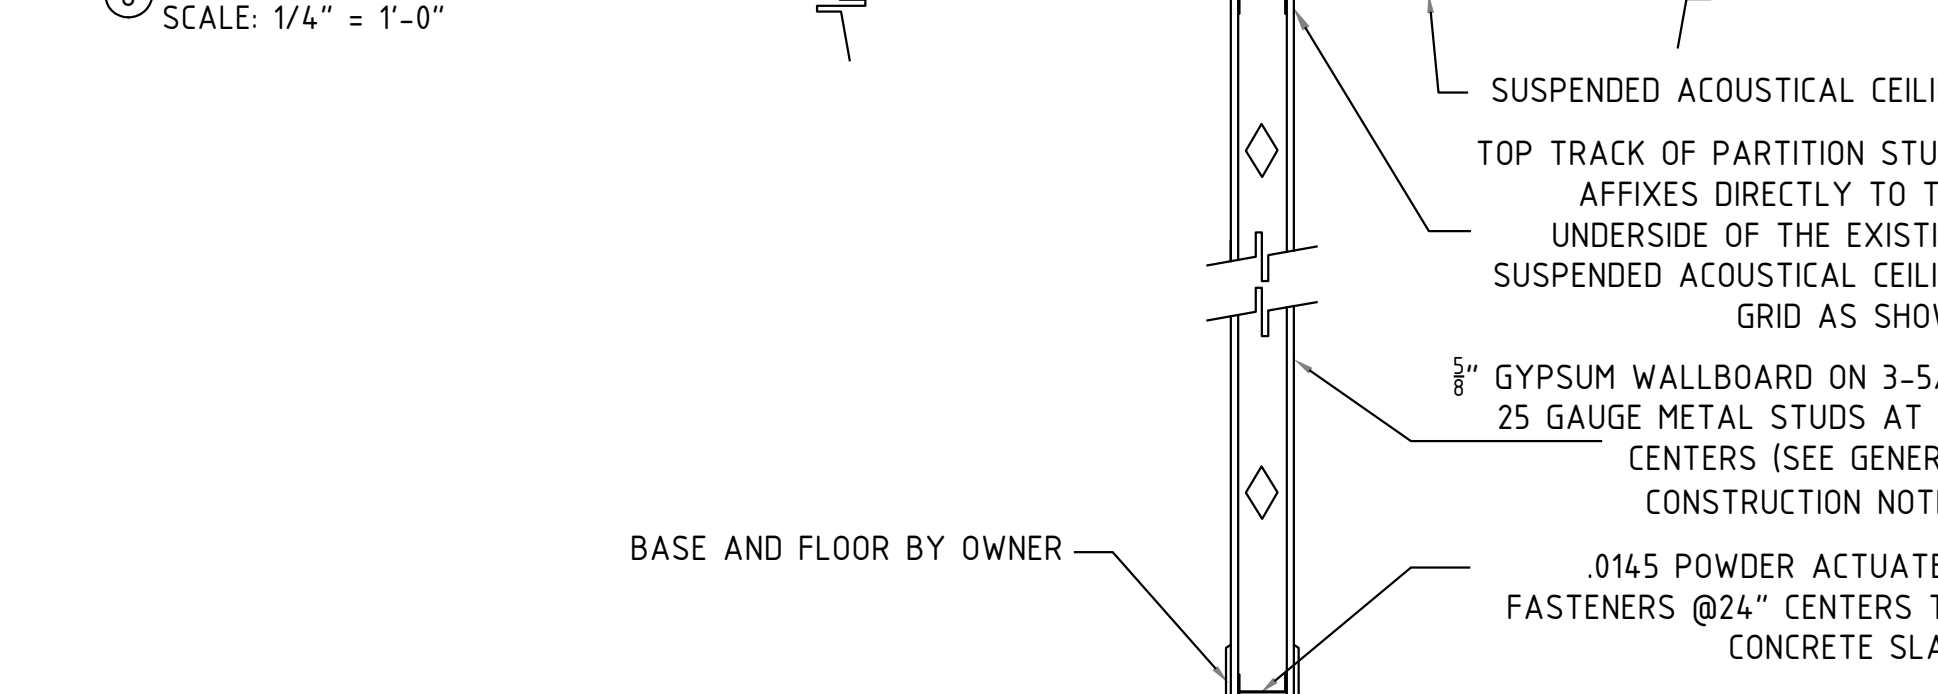


④ TYPICAL INTERIOR PARTITION
SCALE: 3/8" = 1'-0" (NON-BEARING, NON- FIRE-RATED)

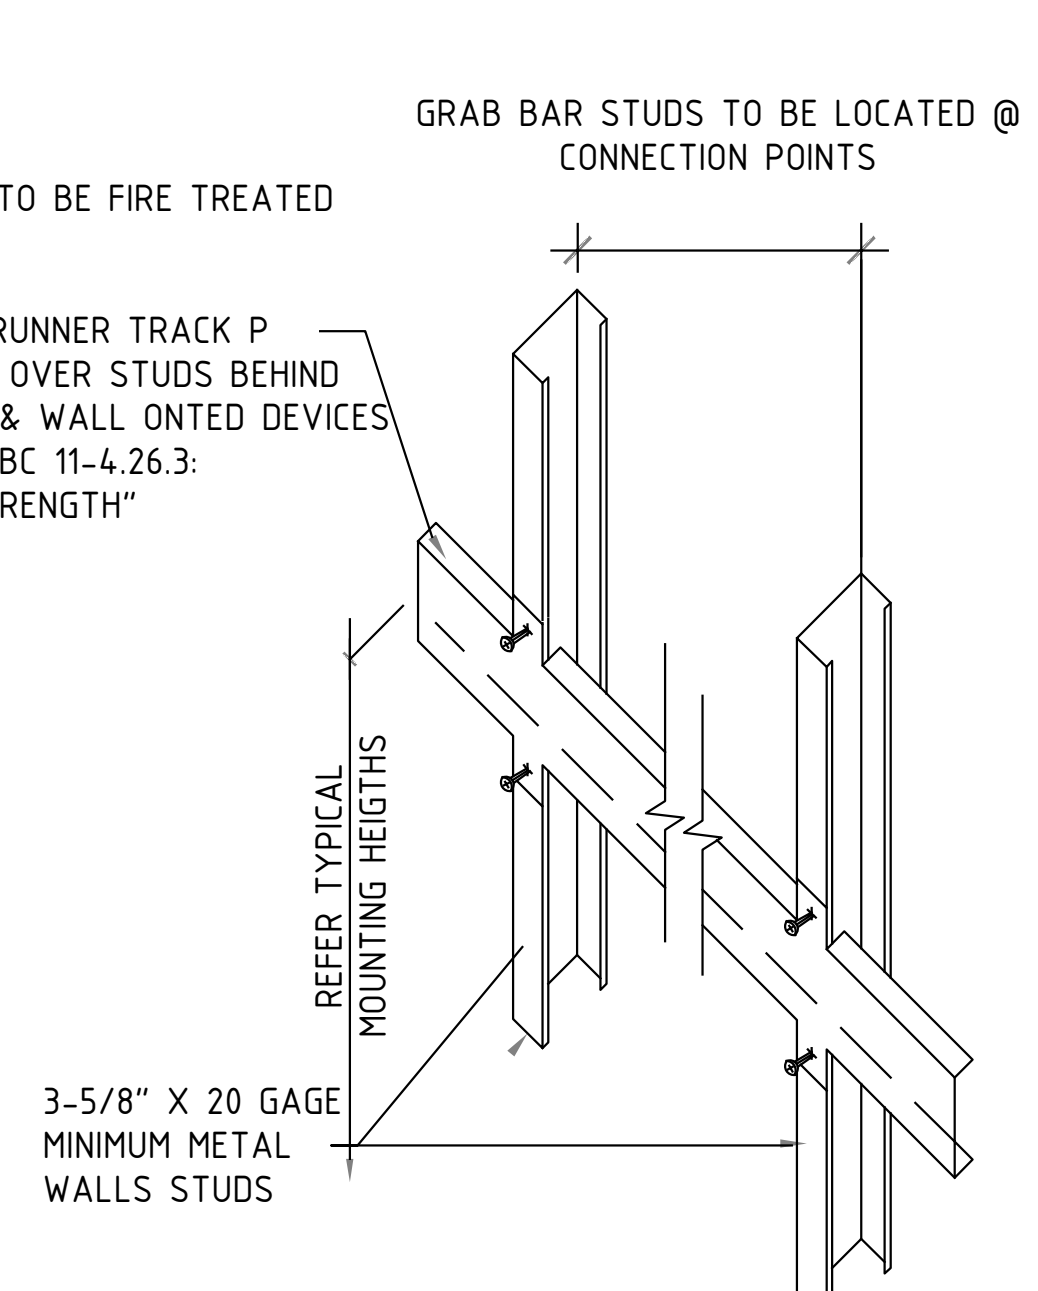


⑥ TYPICAL SUPPORT DETAIL
SCALE: 1/2" = 1'-0"

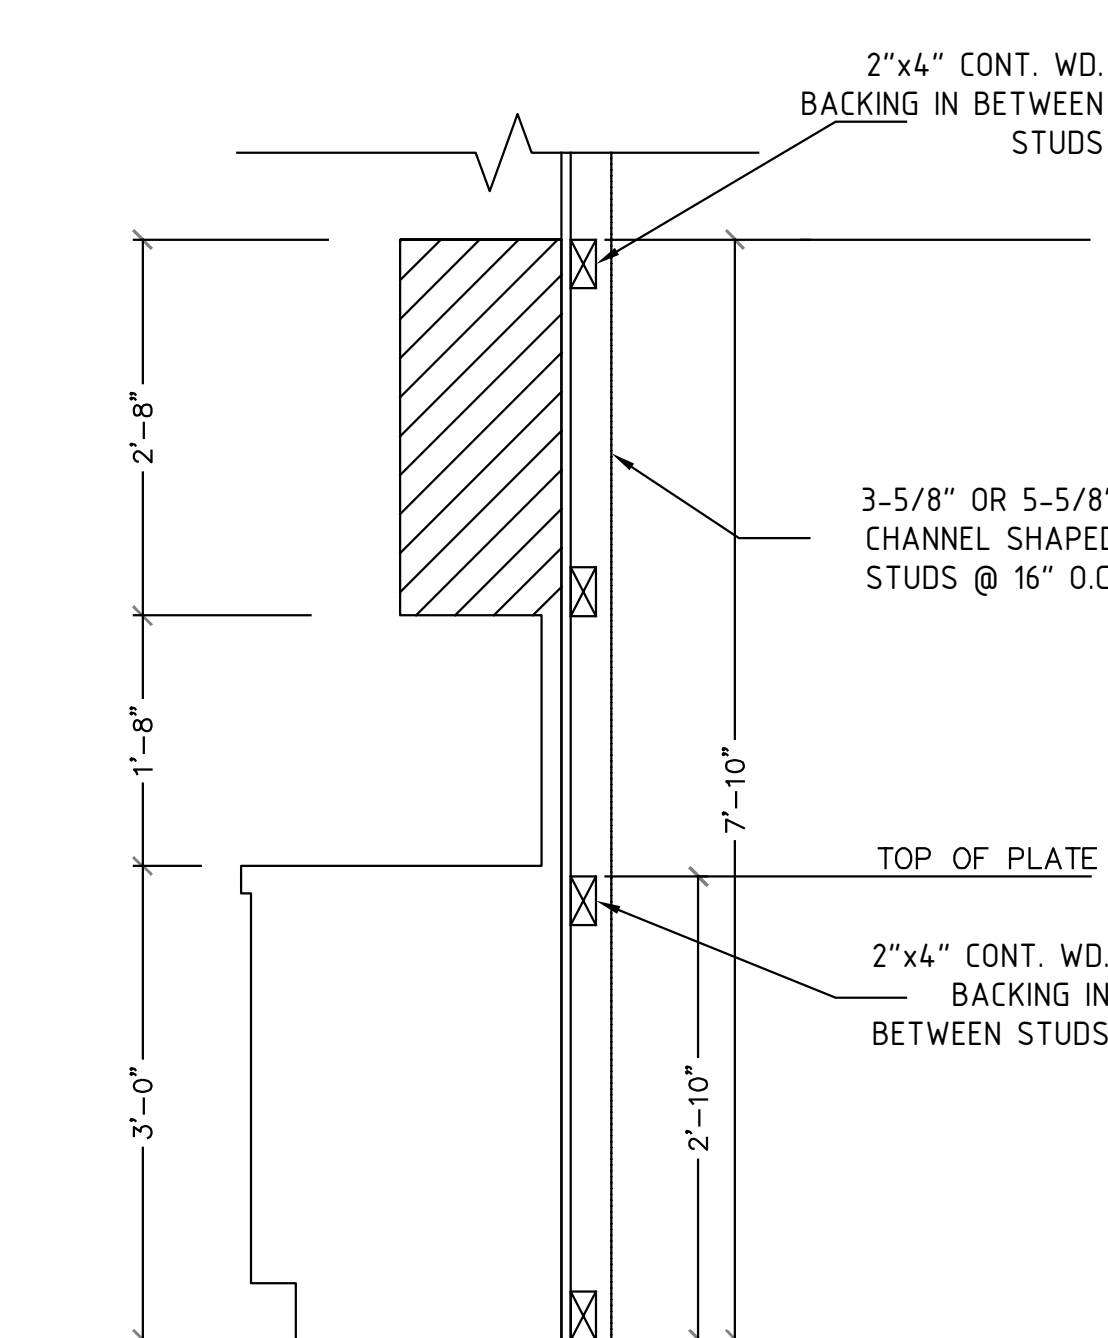


⑪ KITCHEN BACKING DETAIL
SCALE: 3/4" = 1'-0"

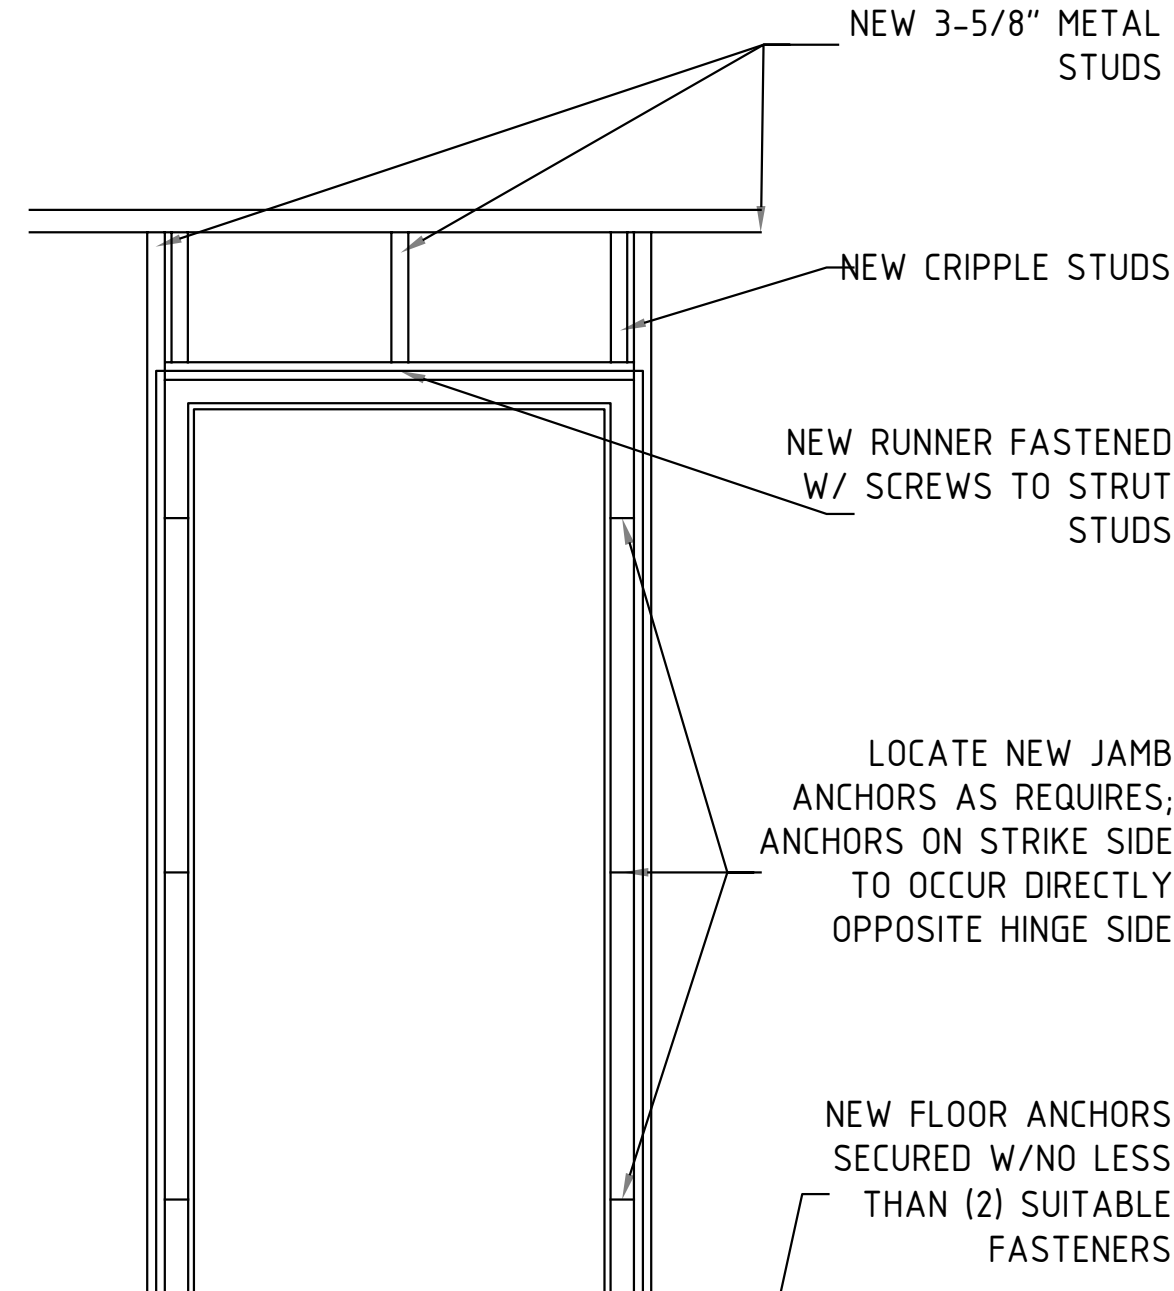


⑦ TWO SIDED LIGHT COVE DETAIL
SCALE: 1/2" = 1'-0"

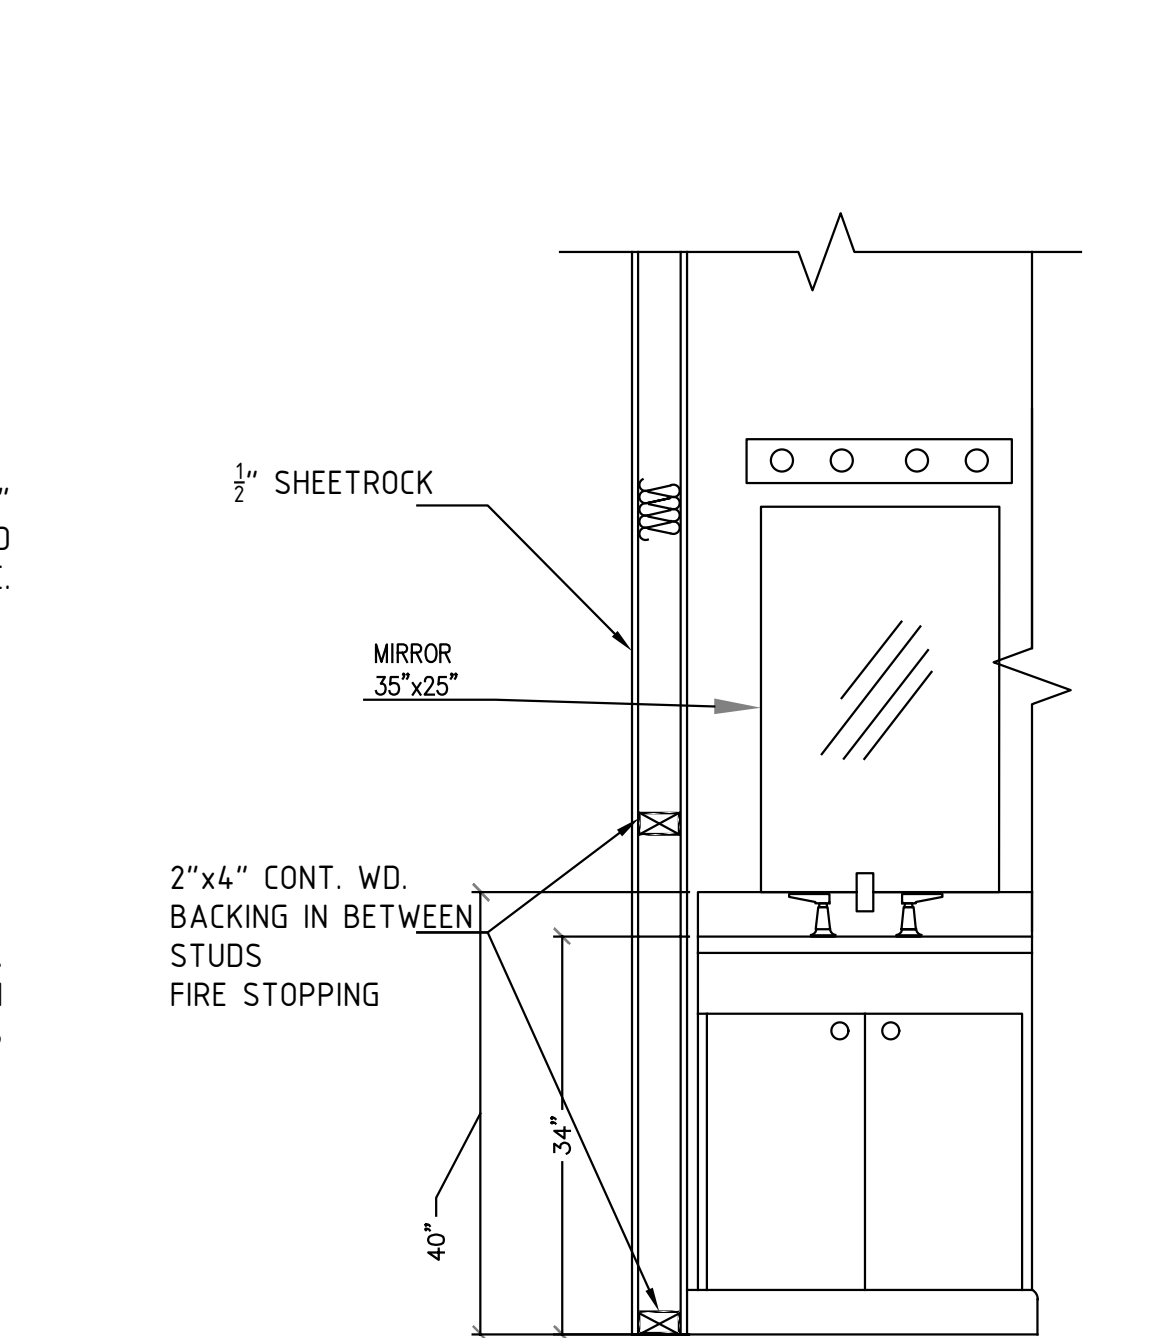


⑫ TYP. KITHEN DETAIL
SCALE: 3/4" = 1'-0"

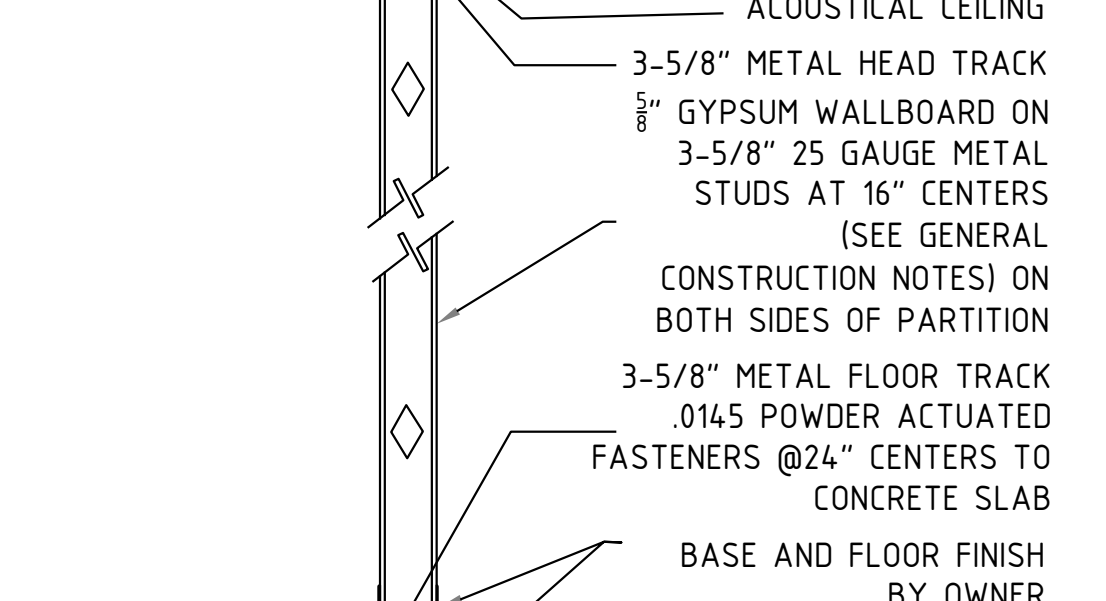

⑧ TYPICAL LOW PARTITION
SCALE: 3/8" = 1'-0" (NON-BEARING, NON- FIRE-RATED)

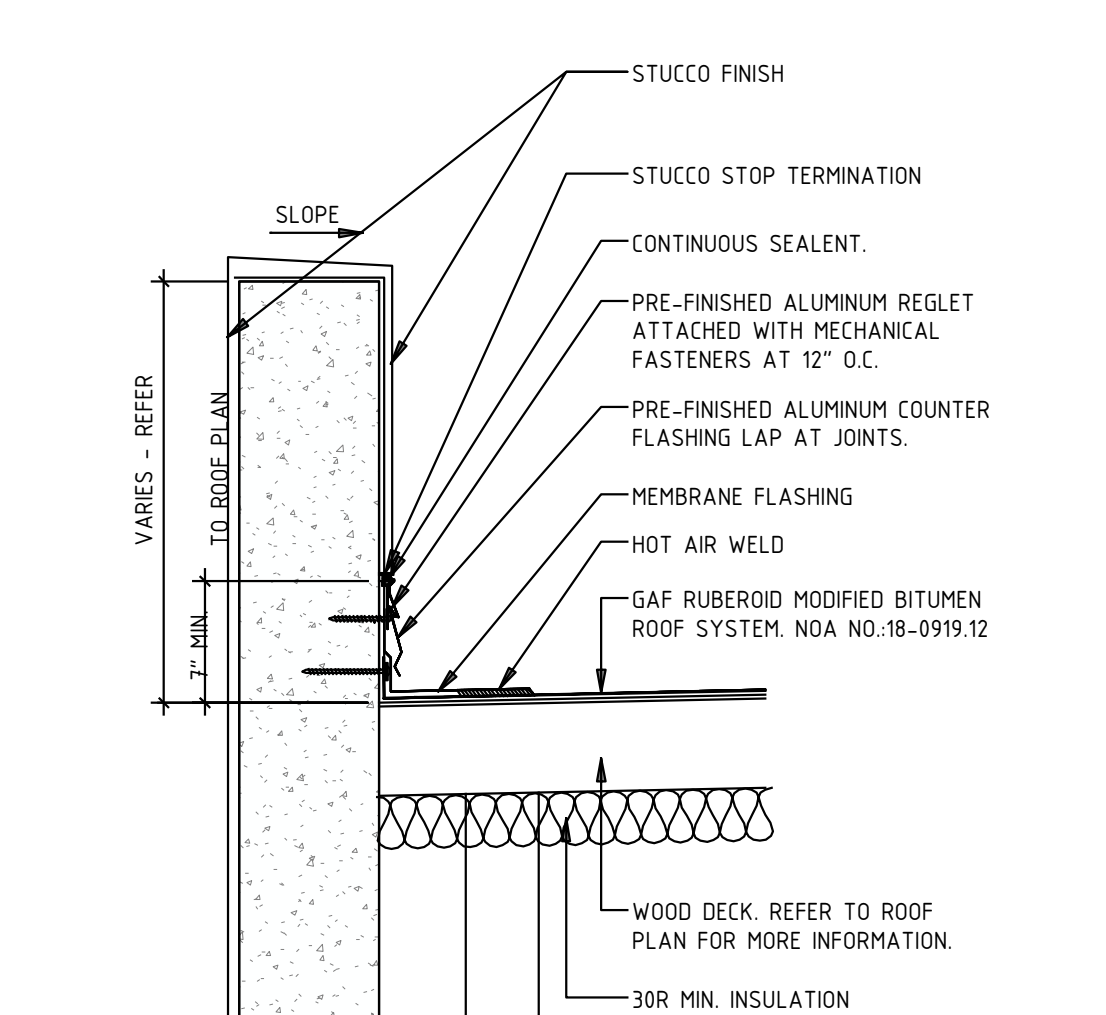

⑨ ROOF PARAPET DETAIL
SCALE: N.T.S.

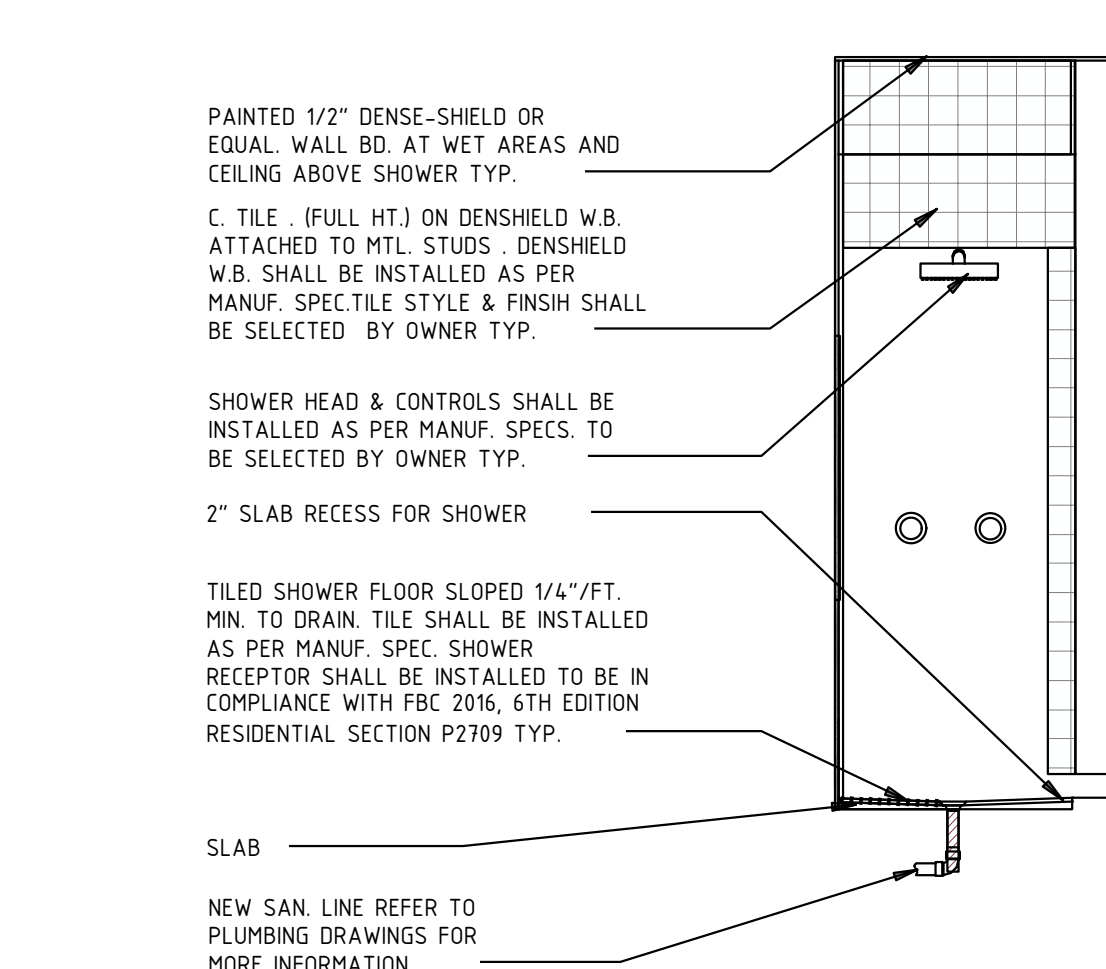

⑩ TYP. SHOWER DETAIL
SCALE: 1/2" = 1'-0"



REVISIONS	BY
05/12/2023	BLDG.

CESAR CASTILLO, PE
Consulting Engineer - FL Reg # 68447
4908 SW 72nd Ave, Ste. A, Miami, FL 33155
Phone: (954) 803-8948 - ccastillo@panamericane.com

**2 STORY RESIDENCE
REMODELING**
680 NE 50TH TERRACE,
MIAMI, FL 33137

ROBERT LASALLE
680 NE 50TH TERRACE,
MIAMI, FL 33137

PROFESSIONAL SEAL:
Cesar Castillo, PE
Digitally signed by Cesar Castillo, PE
DN: c=US, cn=Cesar Castillo, PE, email=cesarcastillo@panamericane.com
Date: 2023.08.14 09:31:20 -0400

LAST DATE REV.: 05-12-2023

CONSTRUCTION DETAILS

SHEET: 10 OF 26

A-5