
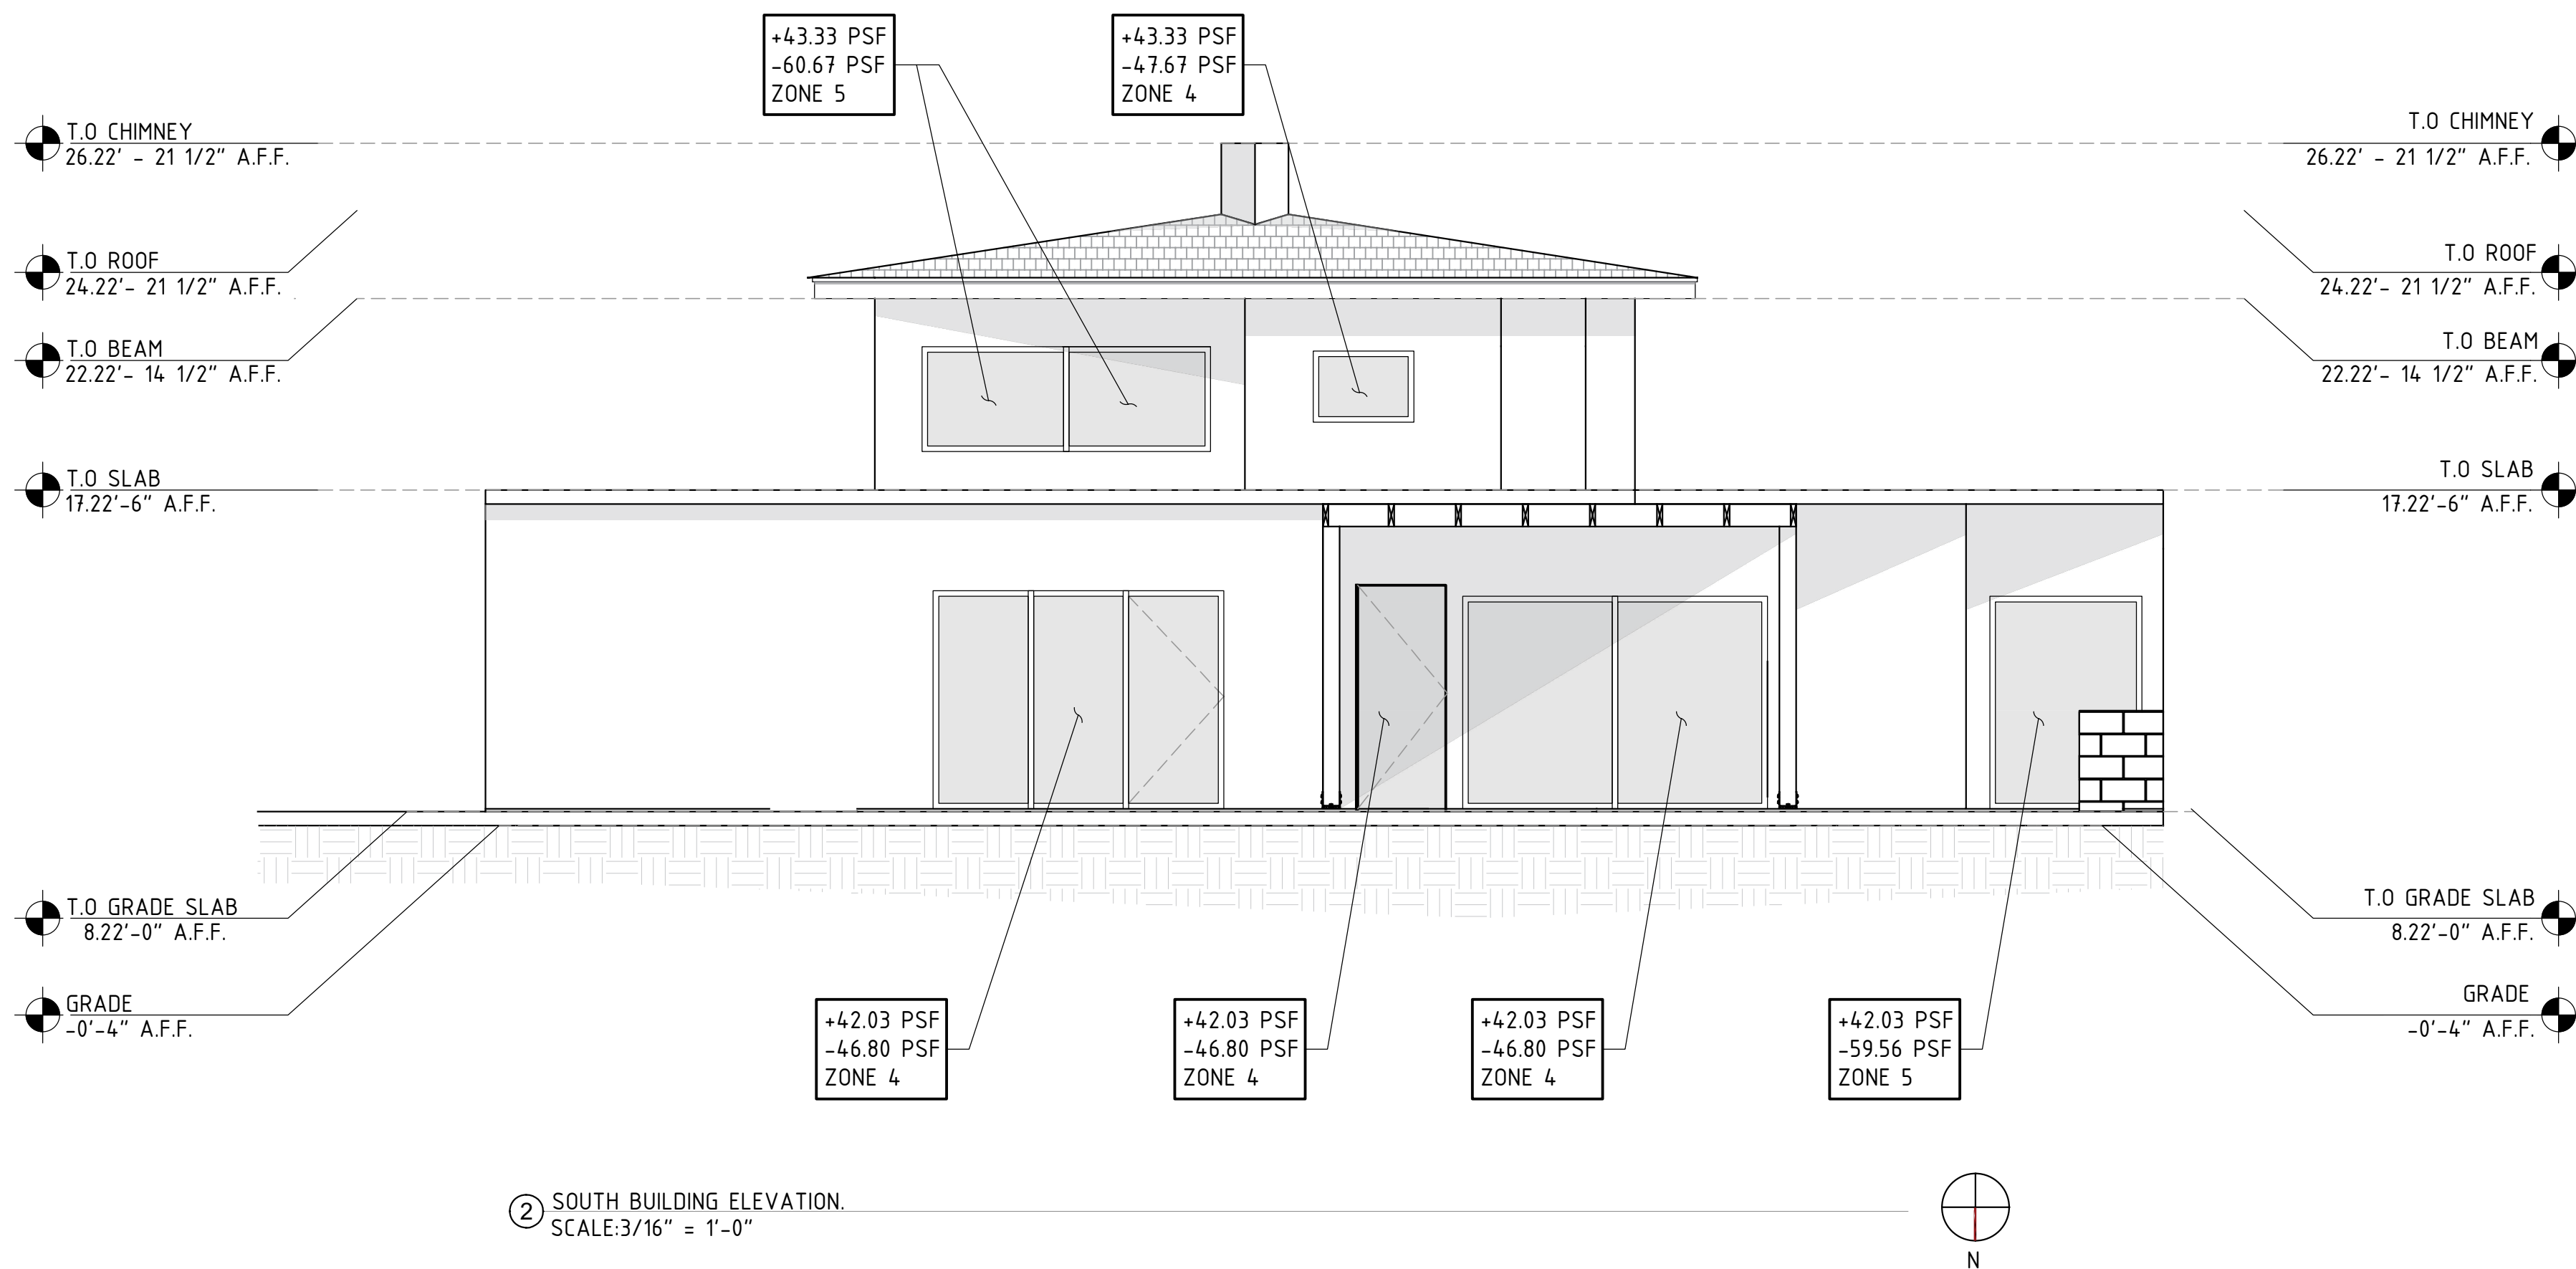


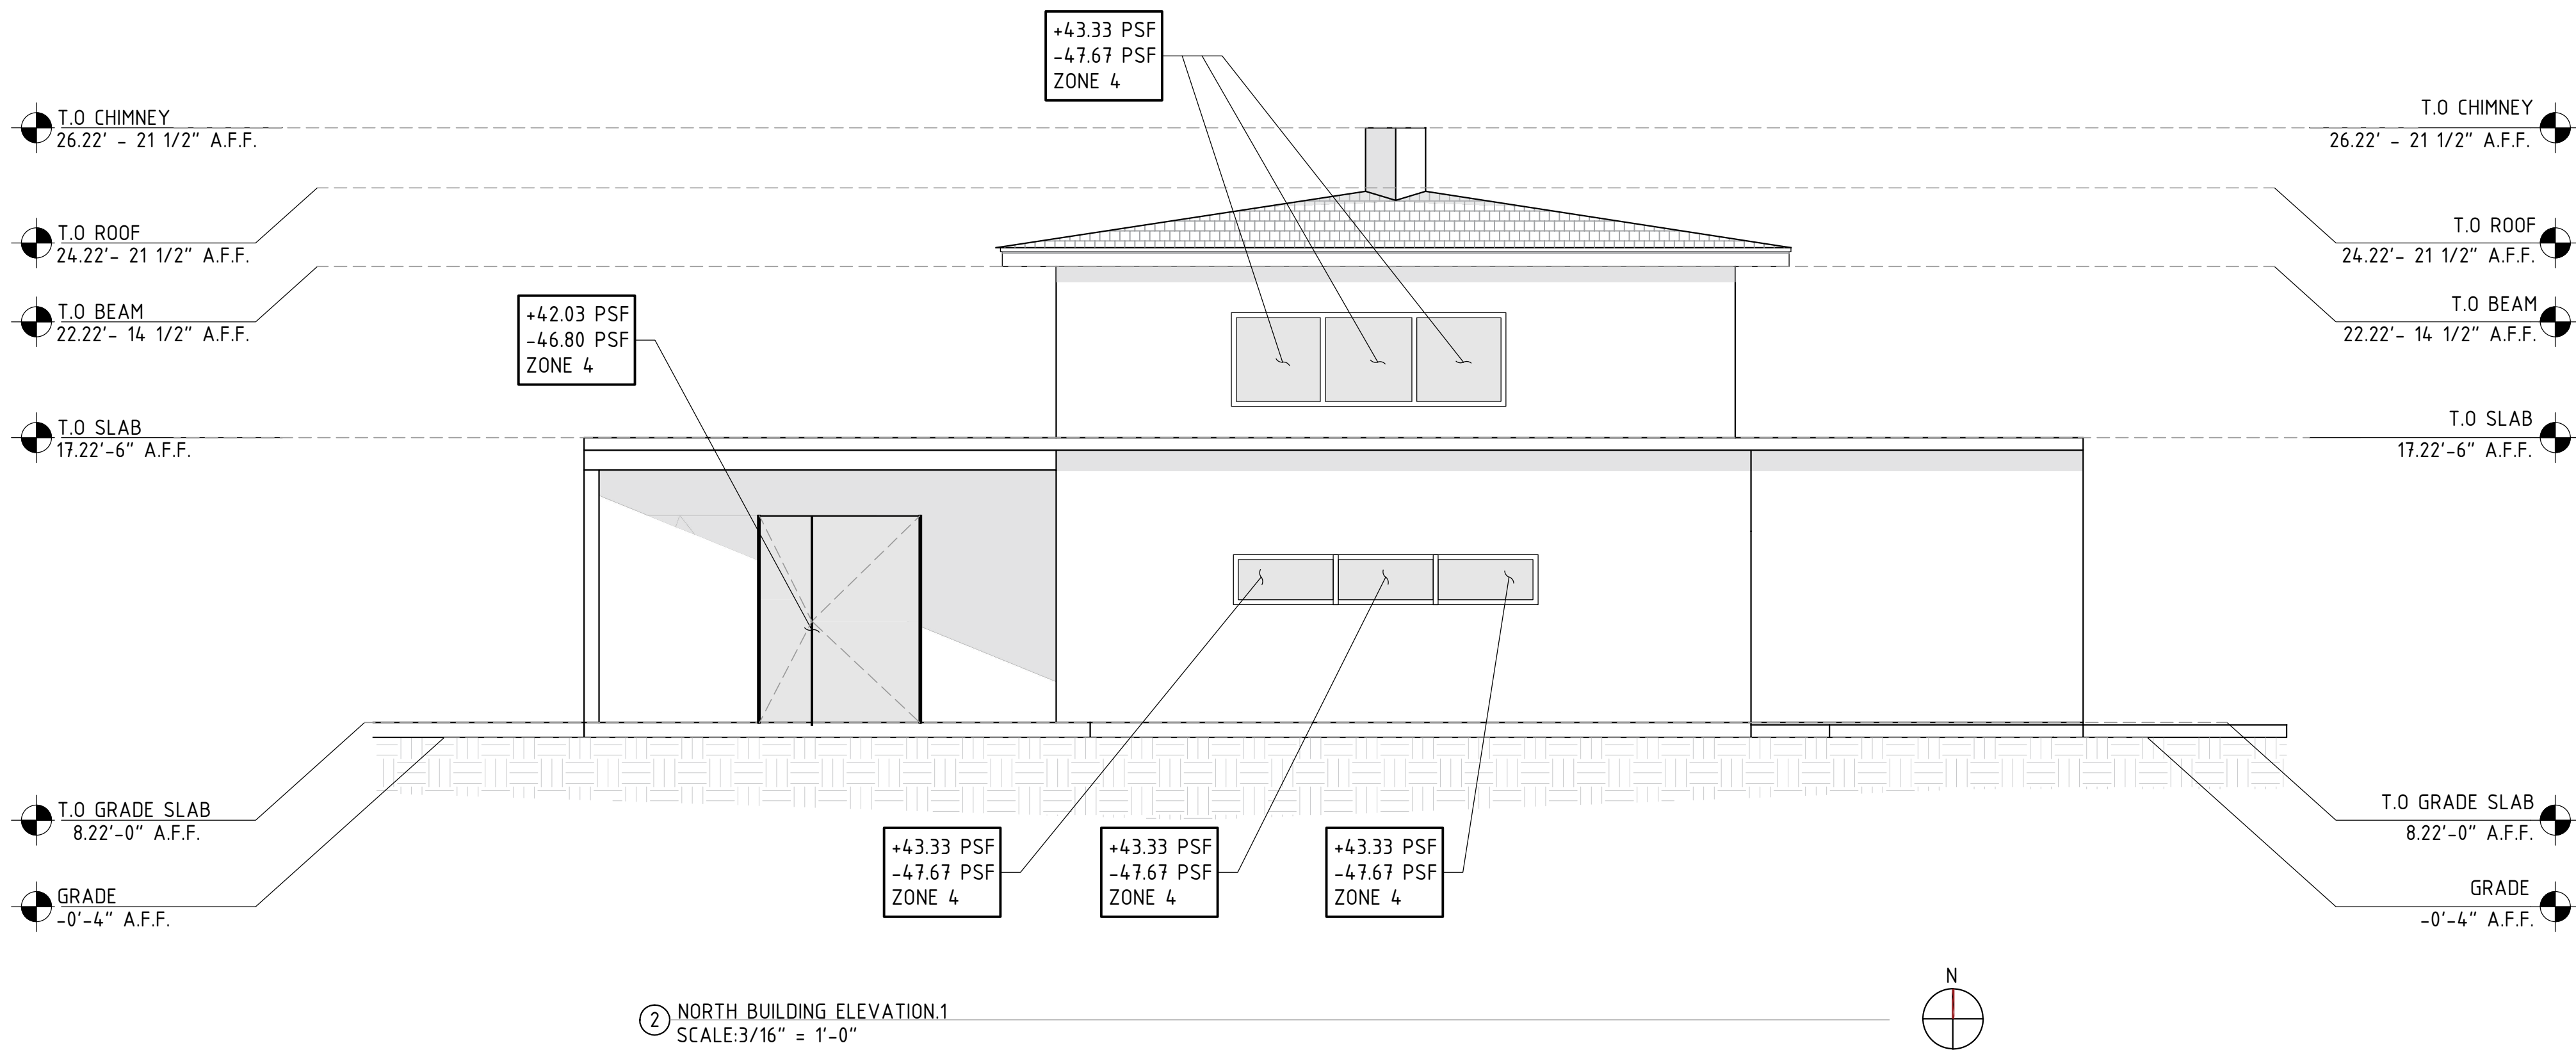

REVISIONS	BY

CESAR CASTILLO, PE
Consulting Engineer - FL Reg # 68447
4908 SW 72nd Ave, Ste. A, Miami, FL 33155
Phone: (954) 803-8948 - ccastillo@panamericane.com

**2 STORY RESIDENCE
REMODELING
680 NE 50TH TERRACE,
MIAMI, FL 33137**

**ROBERT LASALLE
680 NE 50TH TERRACE,
MIAMI, FL 33137**

PROFESSIONAL SEAL:

**Cesar
Castillo, PE**
Digitally signed by Cesar Castillo,
PE
DN: c=US, cn=Cesar Castillo, PE,
email=cesarcastillo@gmail.
com
Date: 2023.08.14 14:43:09 -0400

LAST DATE REV.:
03-14-2023

ELEVATIONS

SHEET: 19 OF 26

S-5