


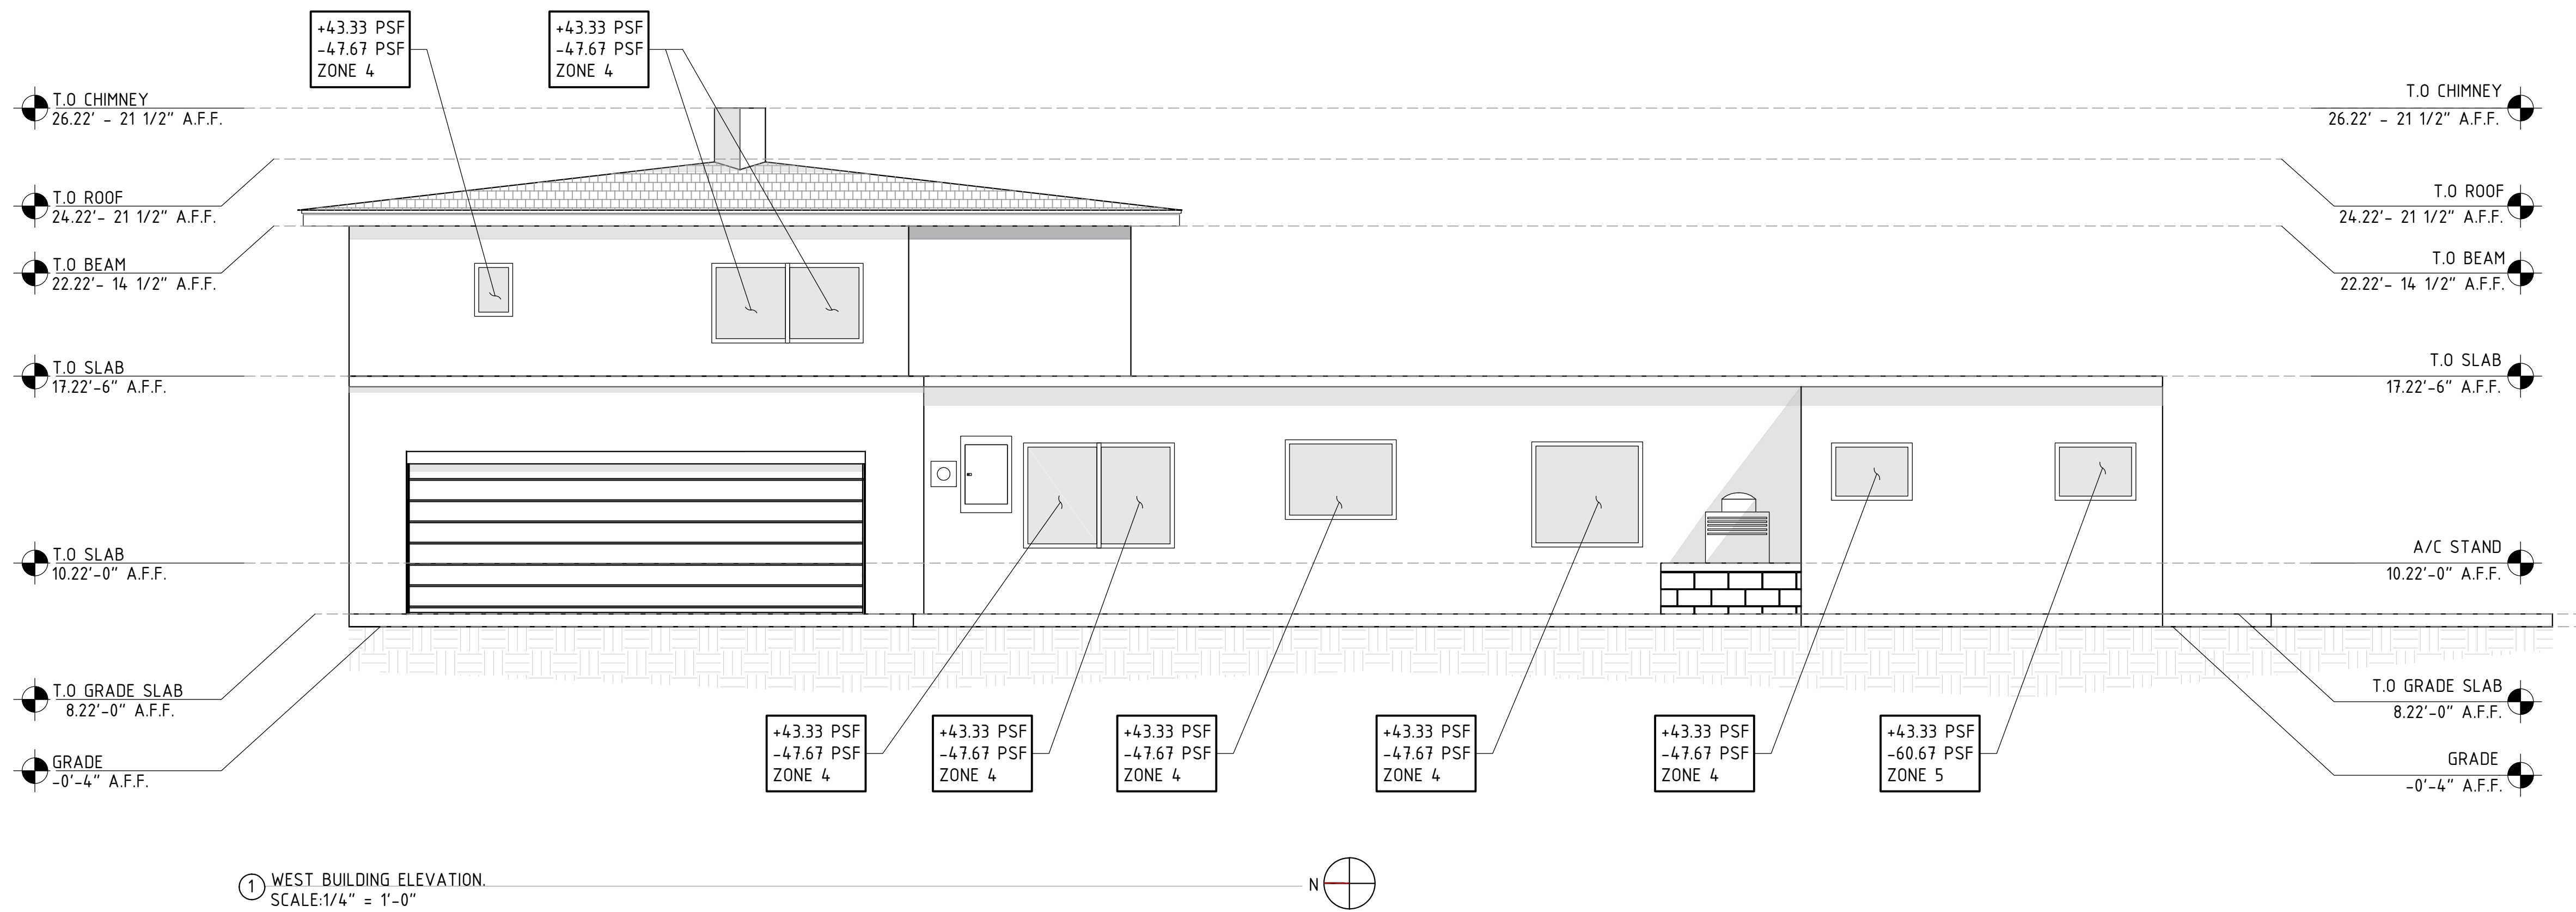

2 STORY RESIDENCE
REMODELING
680 NE 50TH TERRACE,
MIAMI, FL 33137

ROBERT LASALLE
680 NE 50TH TERRACE,
MIAMI, FL 33137

PROFESSIONAL SEAL:

Digitally signed by
Cesar Castillo,
PE
DN: c=US,
cn=Cesar
Castillo, PE,
email=cesarcastil
lopabone@gmail.
com
Date: 2023.08.14
14:44:07 -04'00'

LAST DATE REV.:
3-14-2023

ELEVATIONS

SHEET: 20 OF 26

S-6